
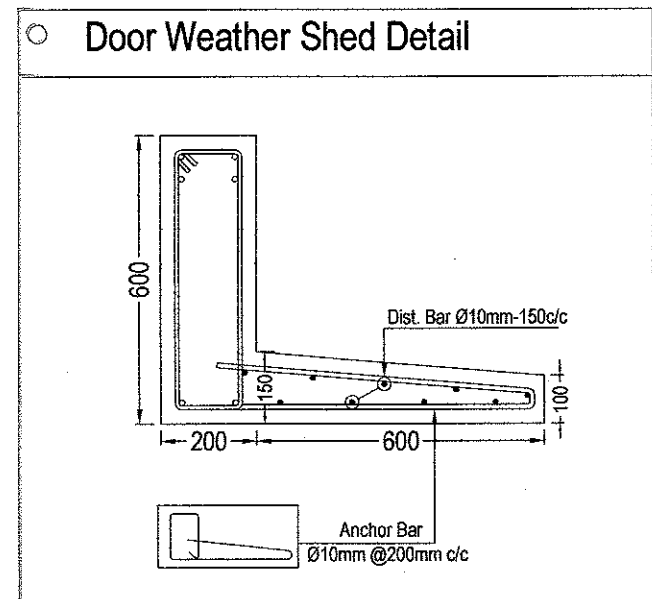
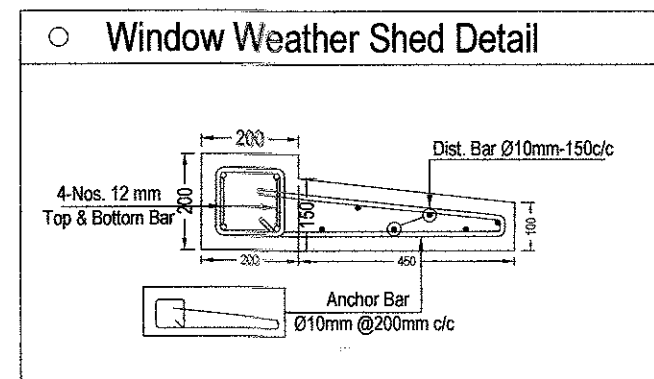
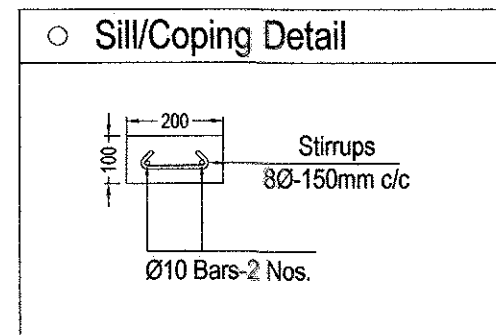
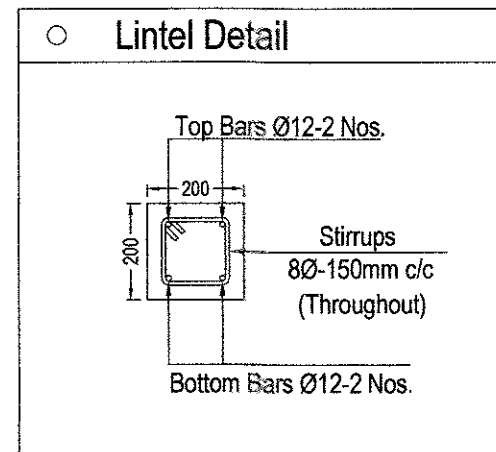
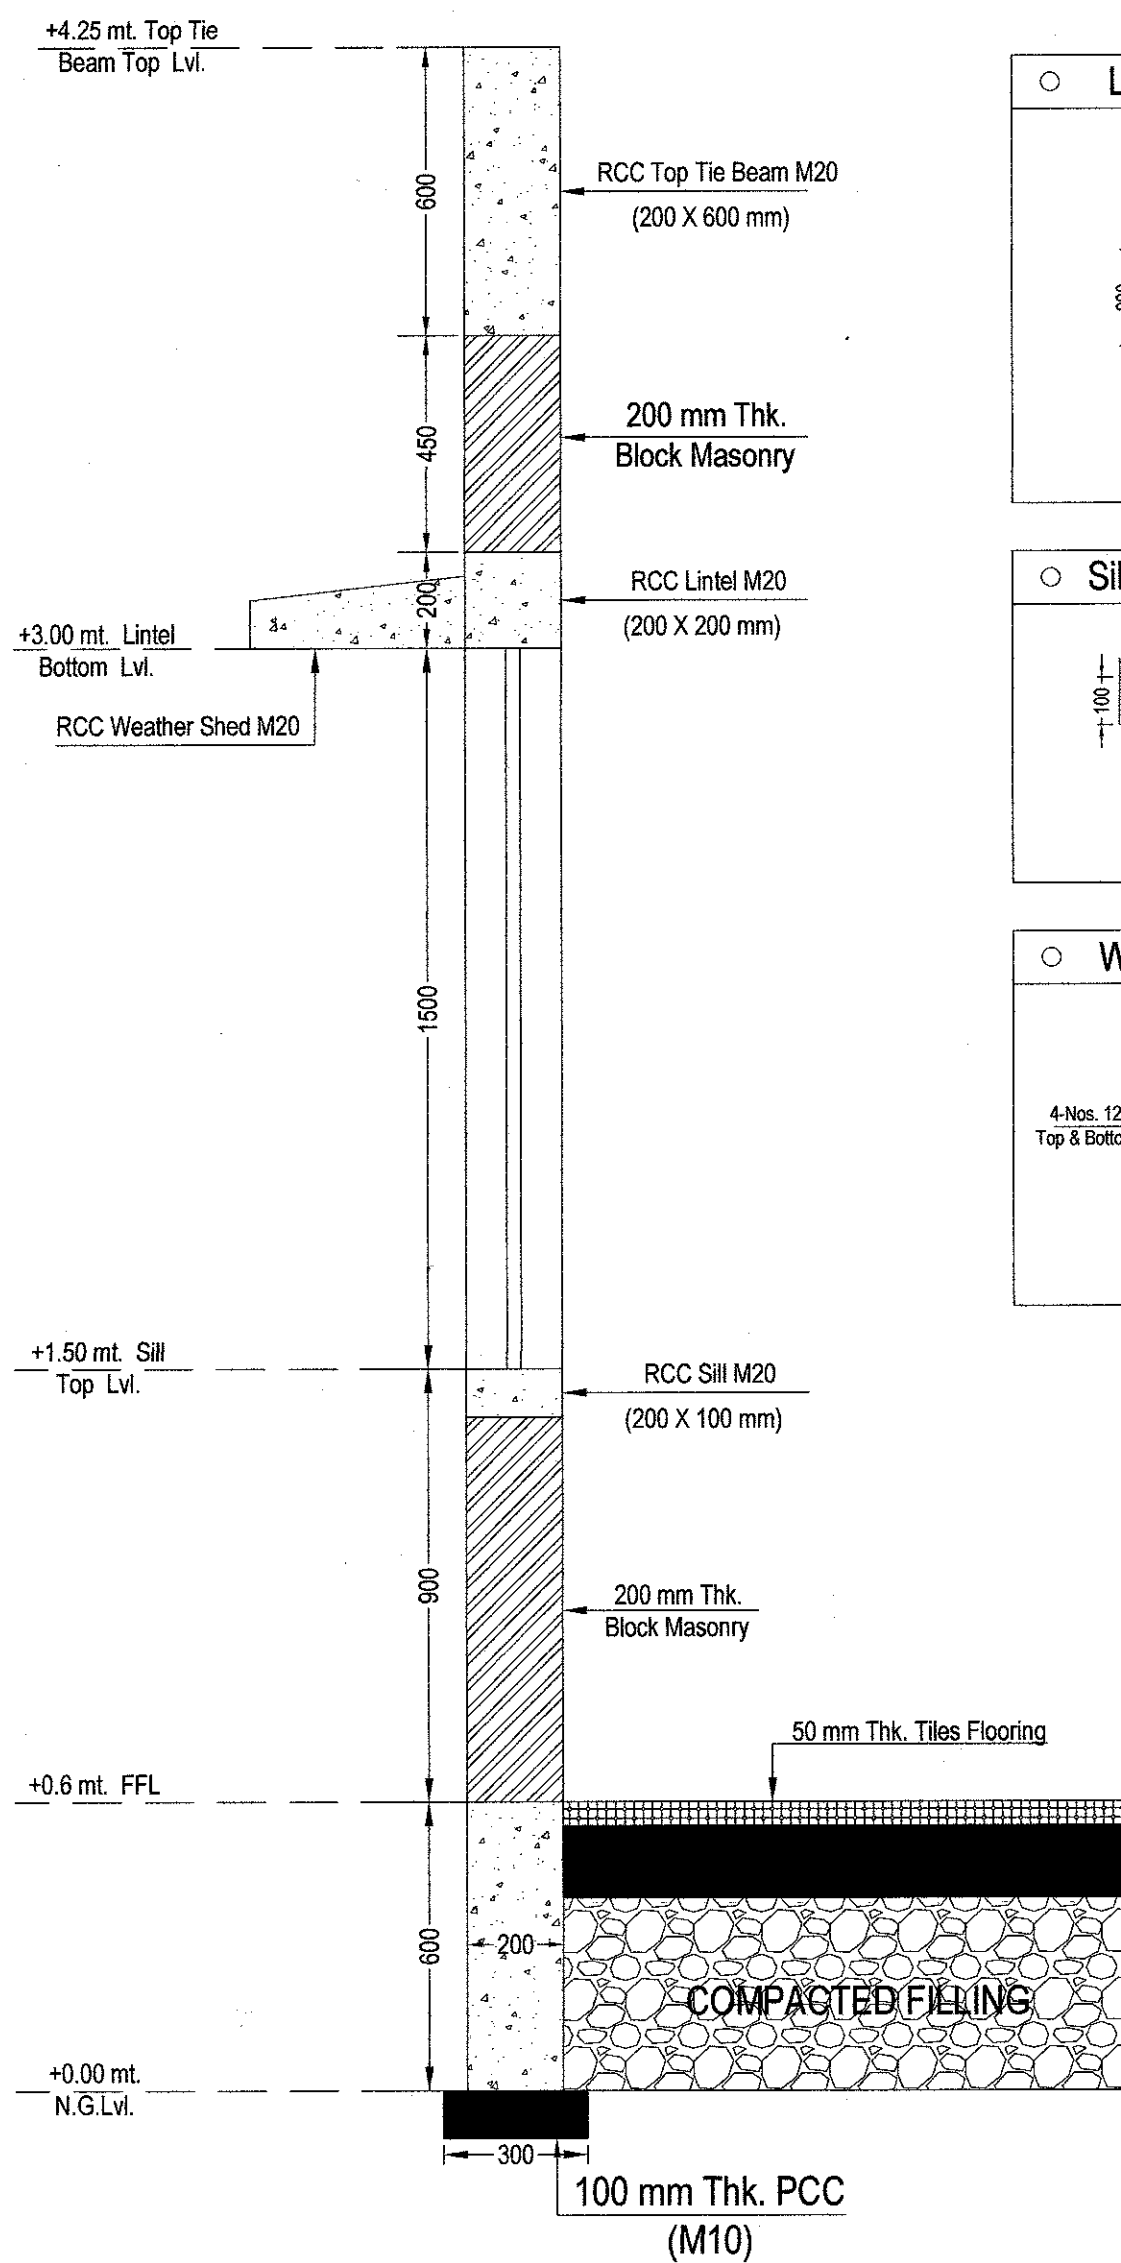
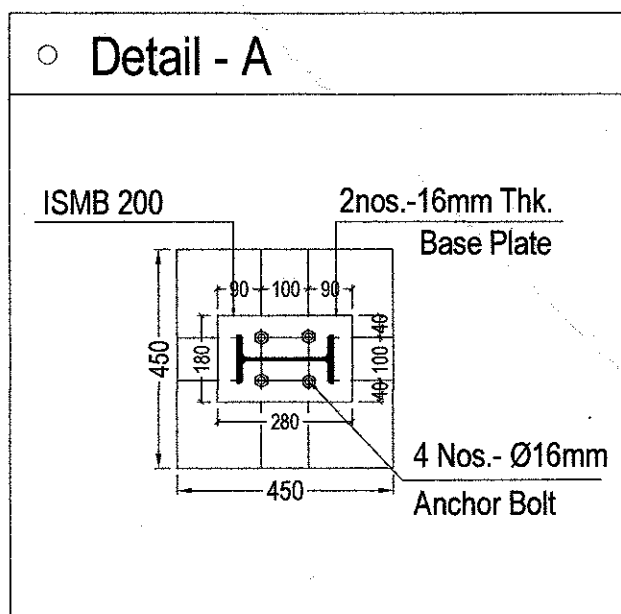
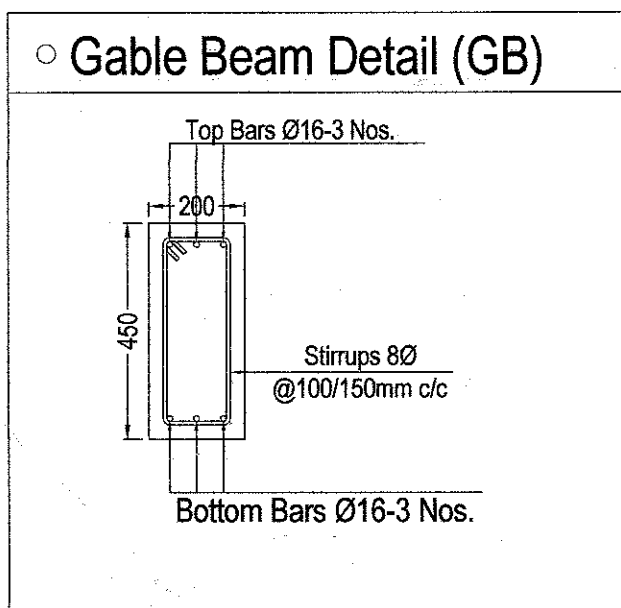
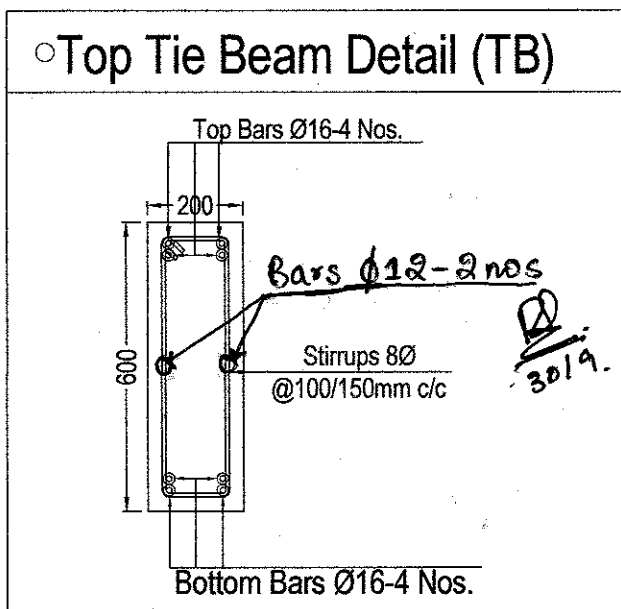


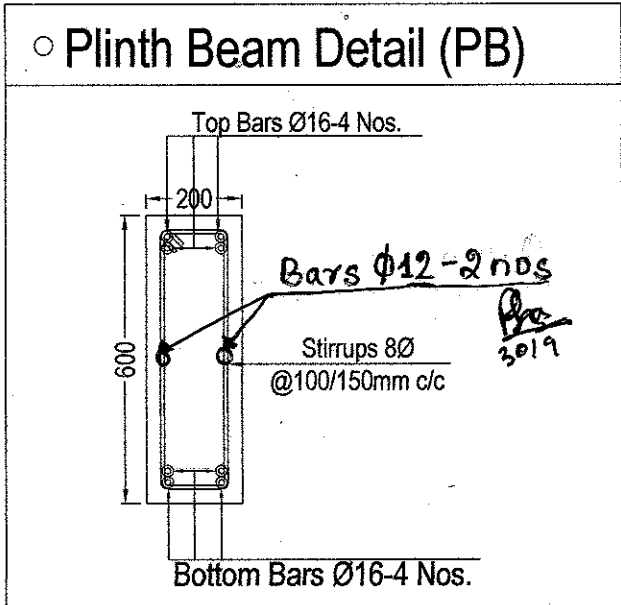

WALL SECTION

PROJECT TITLE: PROPOSED COMMUNITY CENTER HALL FOR SHREE KUTCH
DESHIA SARASWAT BRAHMAN MAHASTHAN

DATE: 07.01.2024

SCALE: NTS

REVISIONS: R0

DRAWING TITLE: STRUCTURE DETAILS OF BEAM & WALL
SECTION

DRAWING NO. : PHJ/CH/STR03/0125

STRUCTURE ENGINEER:

R0

07.01.2025

RELEASED FOR APPROVAL

REVISION NO.

DATE

REASON FOR REVISION

P.H.Joshi And Associates
217, Rishabh Corner, Gandhidham
(M). 98252 26278

Dr. PRATYK H. JOSHI
SCA Licensed STRUCTURE ENGINEER No: SD-25,
Add: 217, Rishabh Corner, P. No. 93,
Sector-8, Gandhidham - Mob. 9825226278