


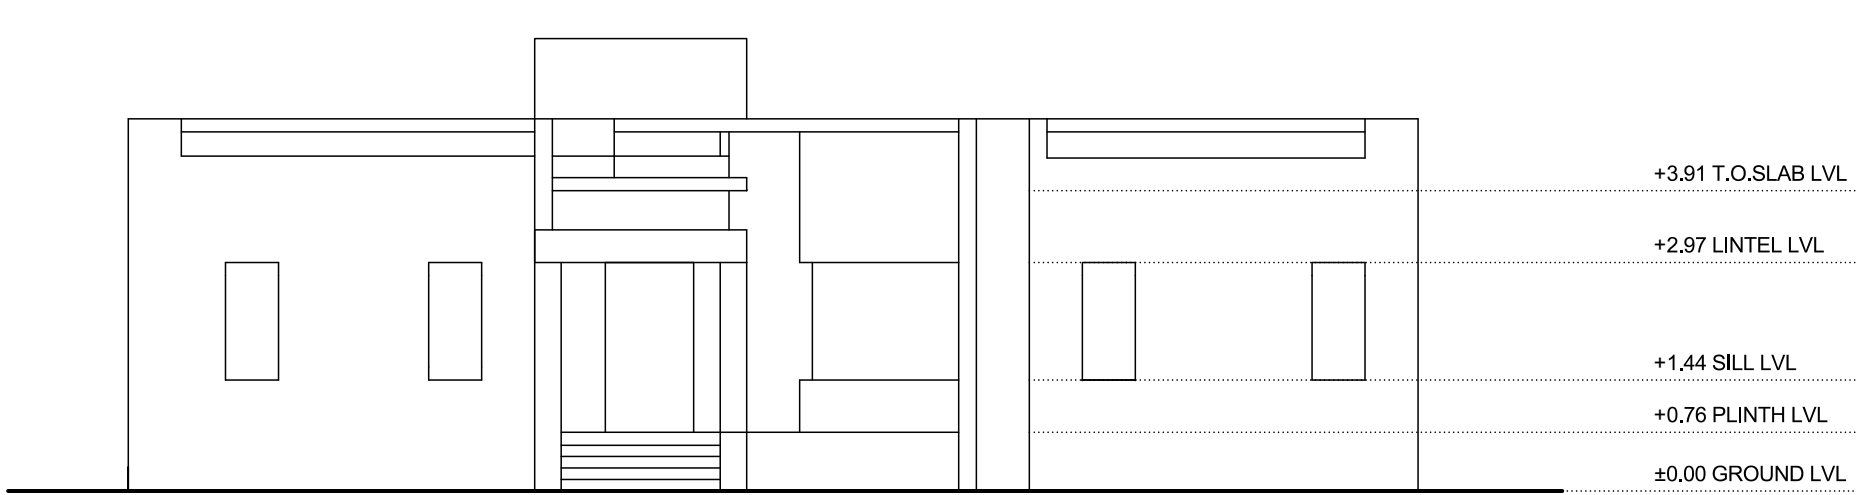


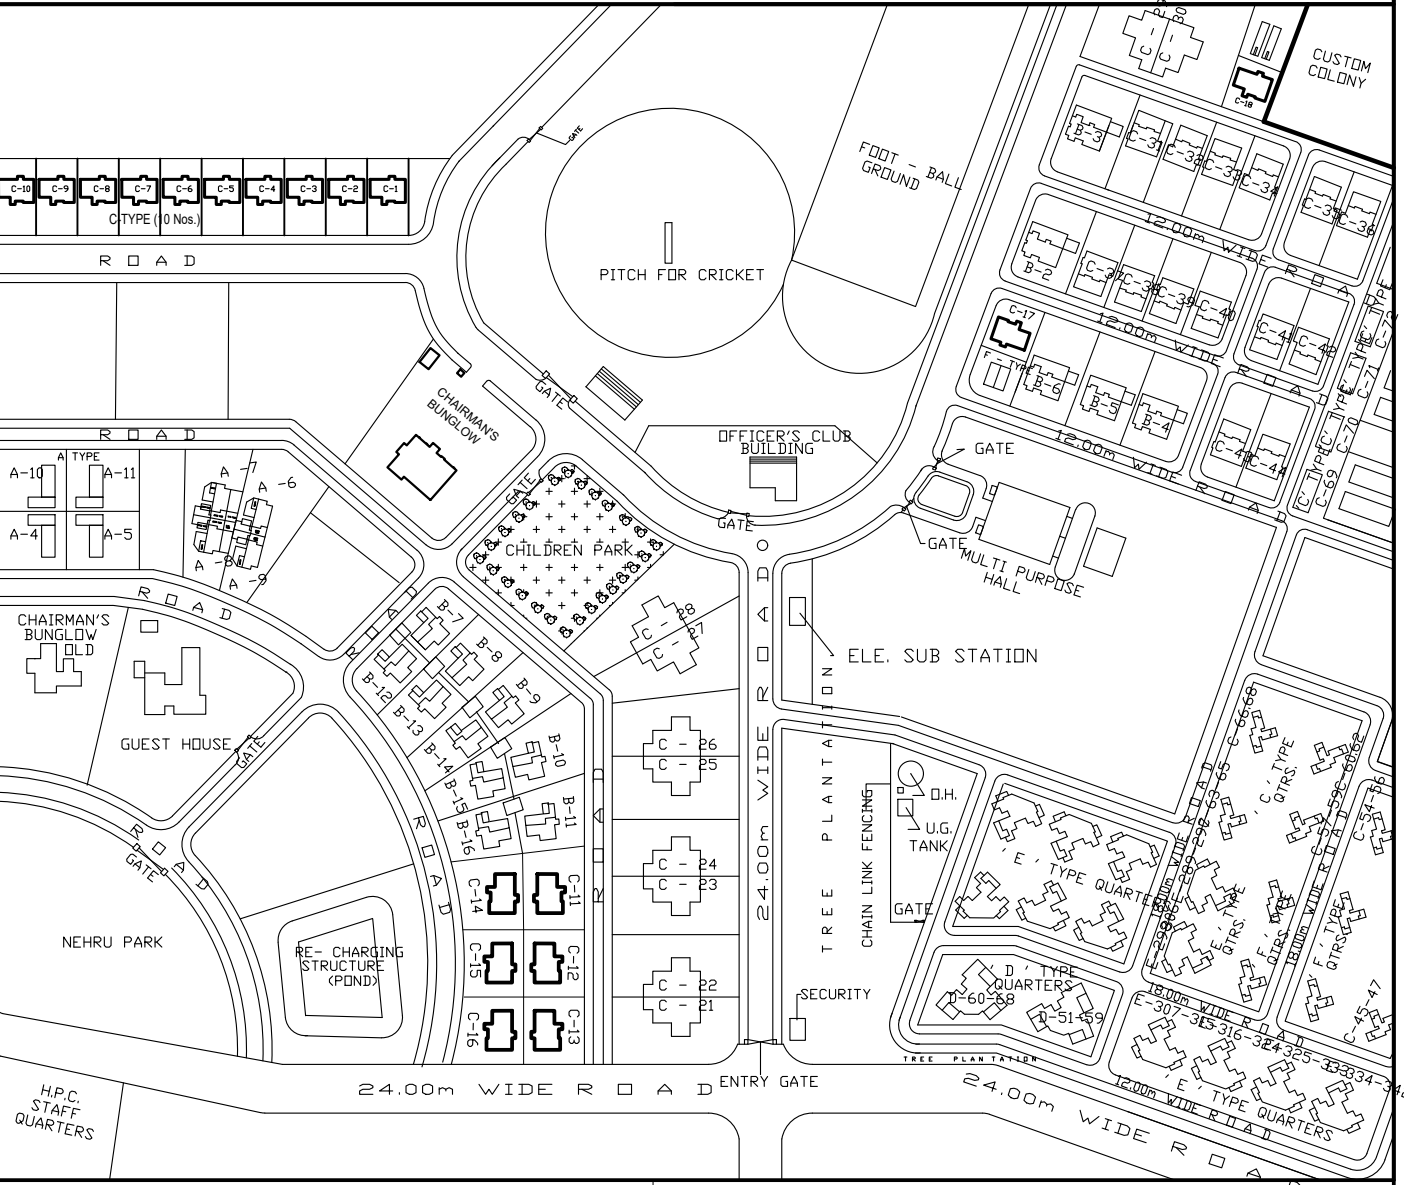


FRONT ELEVATION

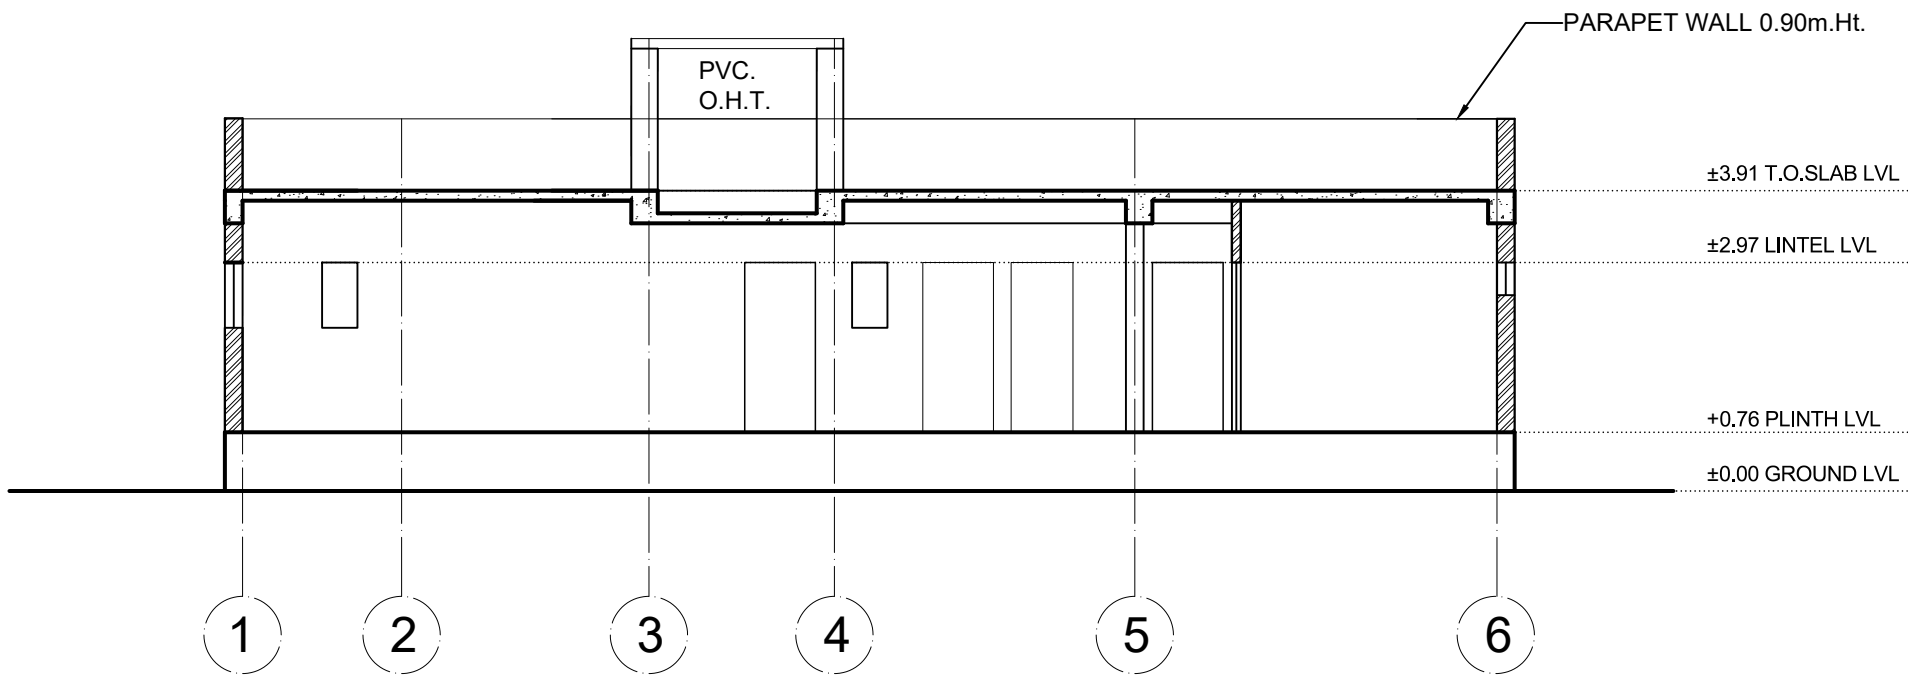

SECTION AA

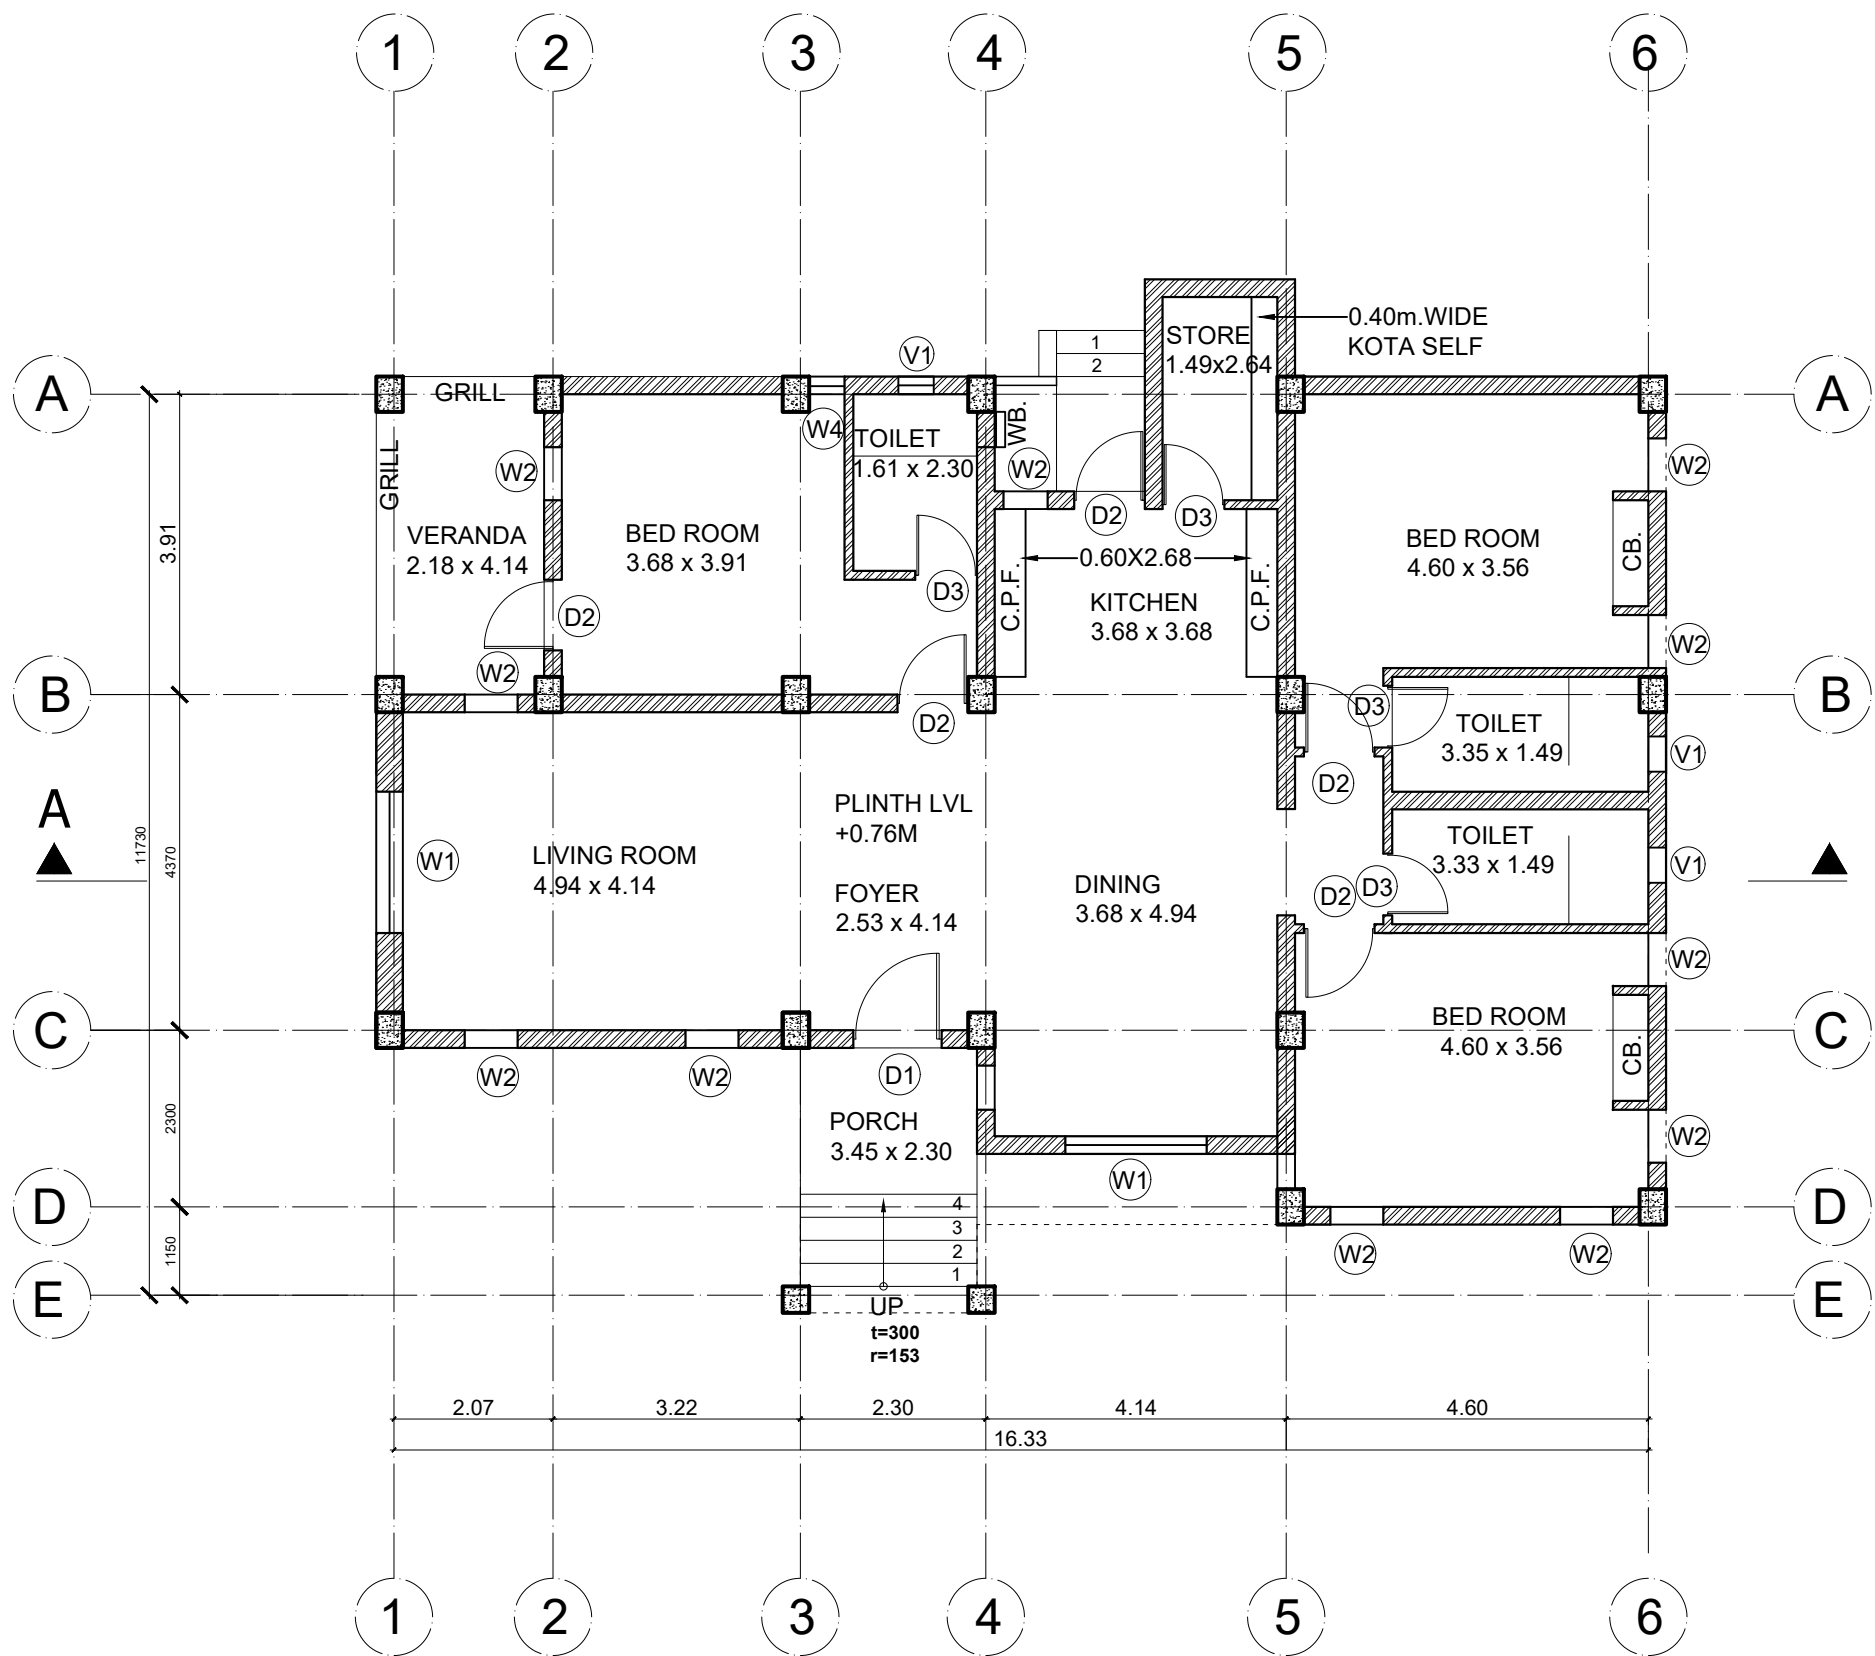

GROUND FLOOR PLAN (C-TYPE)

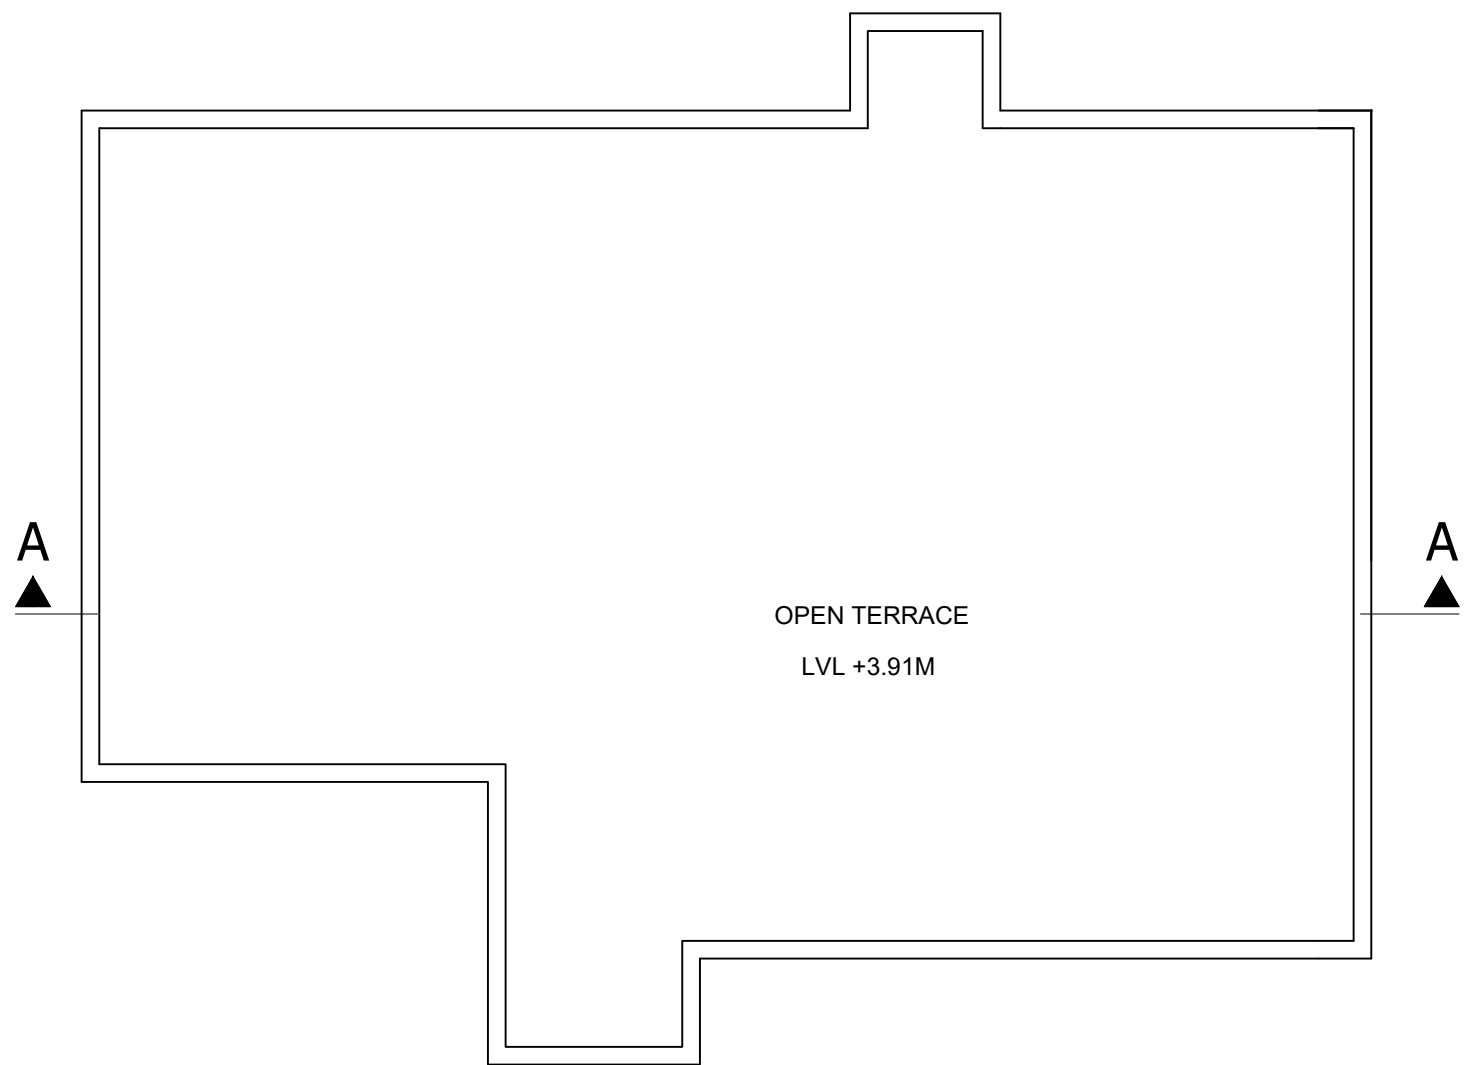

TERRACE FLOOR PLAN

STRUCTURE

1. ALL COLUMNS - 0.30 M X 0.45 M
2. SLAB THICKNESS - 0.12 M
3. BEAM DEPTH - 0.425 M

★ FOR FINAL R.C.C. SIZES AND DETAILS REFER TO APPROVED STRUCTURAL DRAWINGS AND DETAILS PROVIDED BY AUTHORIZED CONSULTANTS. THE ARCHITECTS SHALL NOT BE RESPONSIBLE IN CASE OF FAILURE OF STRUCTURE.

SCHEDULE OF DOORS & WINDOWS

TYPE	NOS	DESCRIPTION	SILL	LINTEL	W	H
D1	1	MAIN DOOR	-	2.10	1.20	2.10
D2	5	DOOR	-	2.10	0.90	2.10
D3	4	DOOR	-	2.10	0.80	2.10
W1	2	WINDOW	-	-	1.50	1.20
W2	10	WINDOW	-	-	0.70	1.20
W3	1	WINDOW	0.85	2.21	0.60	1.20
W4	1	WINDOW	0.85	2.21	0.50	1.20
V1	4	VENT	1.36	2.21	0.50	0.60

AREA STATEMENT

G.F COVERED AREA	1721.60 SFT.	OR	160.00 Sq.Mt.
G.F COVER VER AREA	182.70 SFT.	OR	16.98 Sq.Mt.
TERRACE COVER AREA	129.76 SFT.	OR	12.06 Sq.Mt.
TOTAL AREA			= 189.04 Sq.Mt.

NAME OF WORK:

COMPLETION DRAWING
FOR CONSTRUCTION OF
A,B,C,&D TYPE QTRS. AT
GOPALPURI.(C-TYPE)

SCALE:



DRG. NO:GTS/2024


DATE.

DRN.BY.

CHECKED BY:Jr.ENG.(GR-II)

S.D.O (T.D.)


X.E.N. (T.D.)

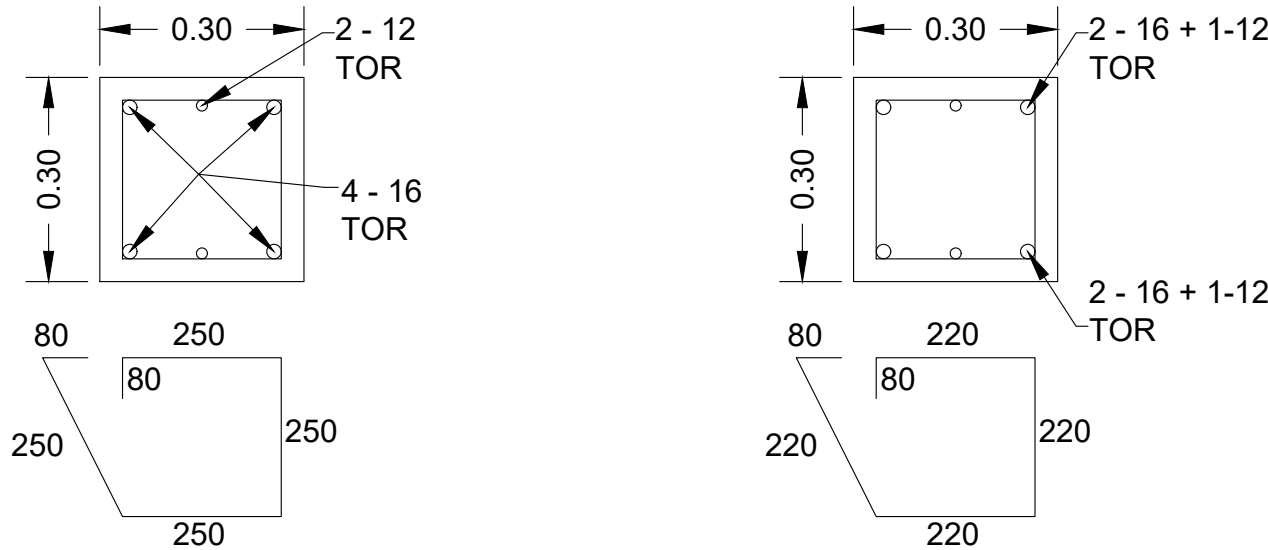


8mm. TOR 100mm. c/c. UP TO 80 cm. FROM EITHER SIDE OF EVERY SUPPORT FOR MIDDLE PORTION 8 mm. TOR @ 150 mm. c.c.

8mm. TOR 100mm. c/c. UP TO 80 cm. FROM EVERY EITHER SIDE OF SUPPORT FOR REMAINING PORTION 8 mm. TOR @ 150 mm. c.c.

DETAILS OF PLINTH BEAM

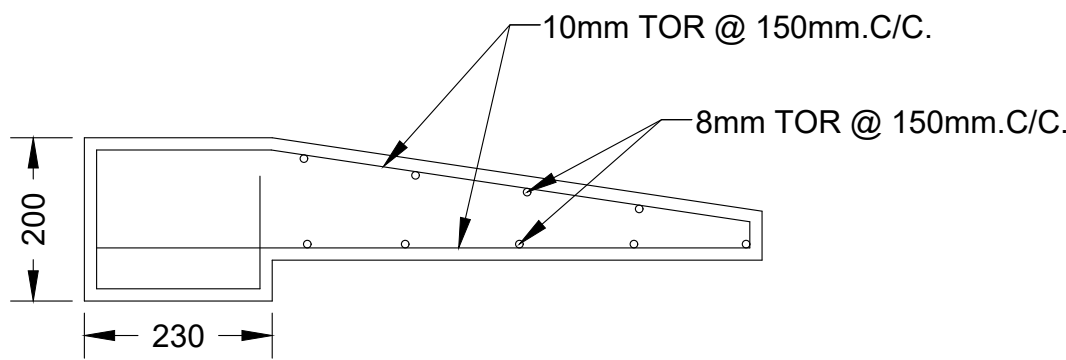


DETAILS OF CHAJJA

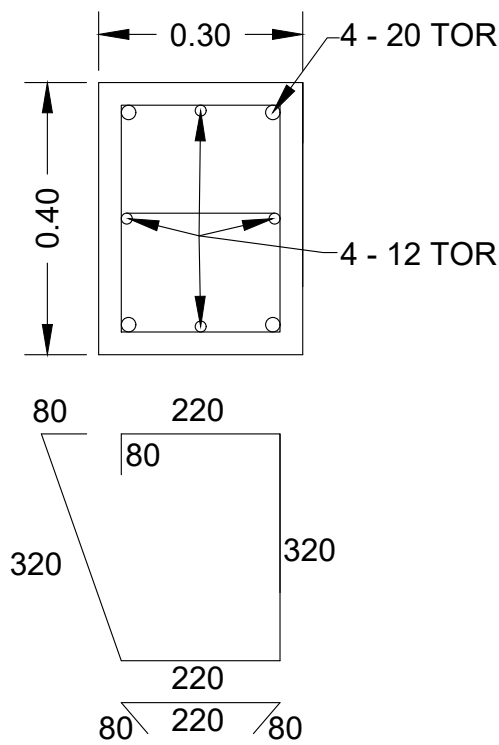


8mm. TOR @75mm. c/c. UP TO L/4 FROM EVERY Jt. FOR REMAINING PORTION 8 mm. TOR @ 150 mm. c.c.


DETAILS OF COLUMN (G.F.) TYPE - I.

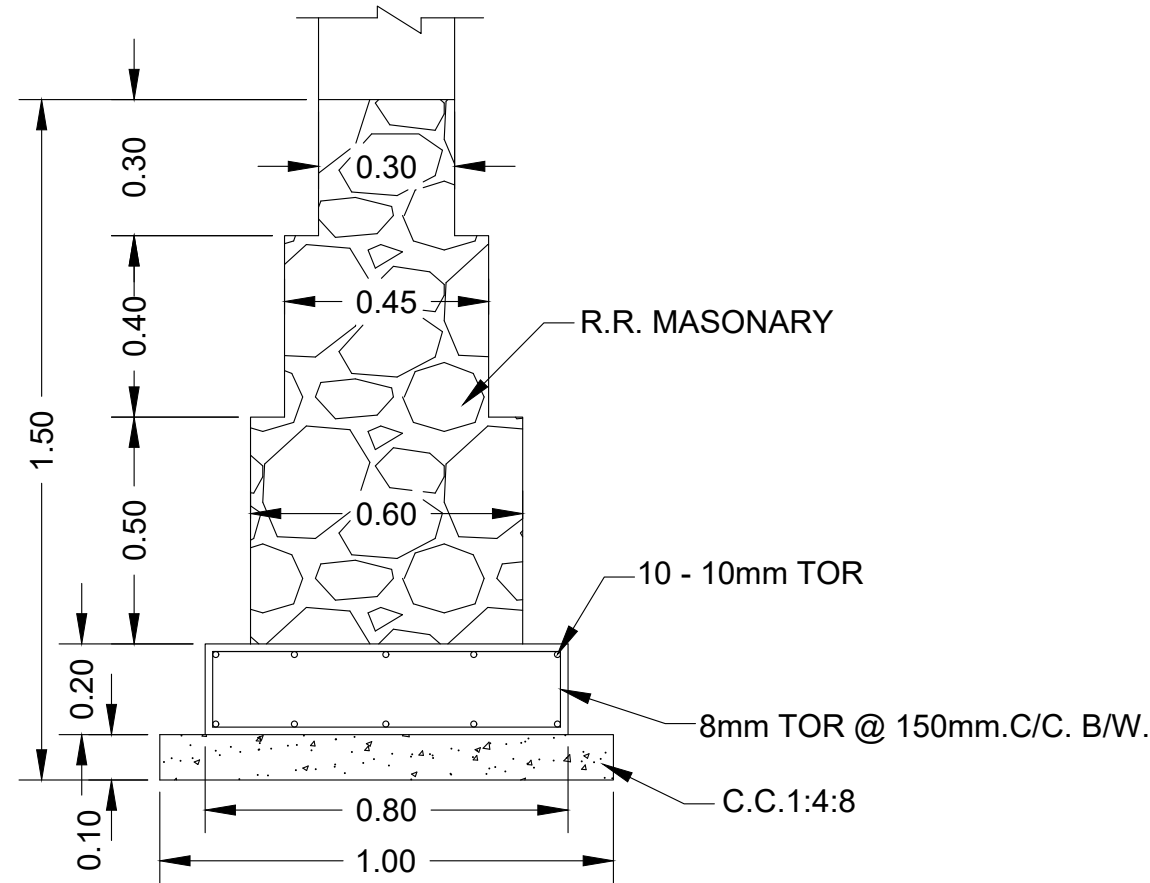

DETAILS OF WALL FOOTING

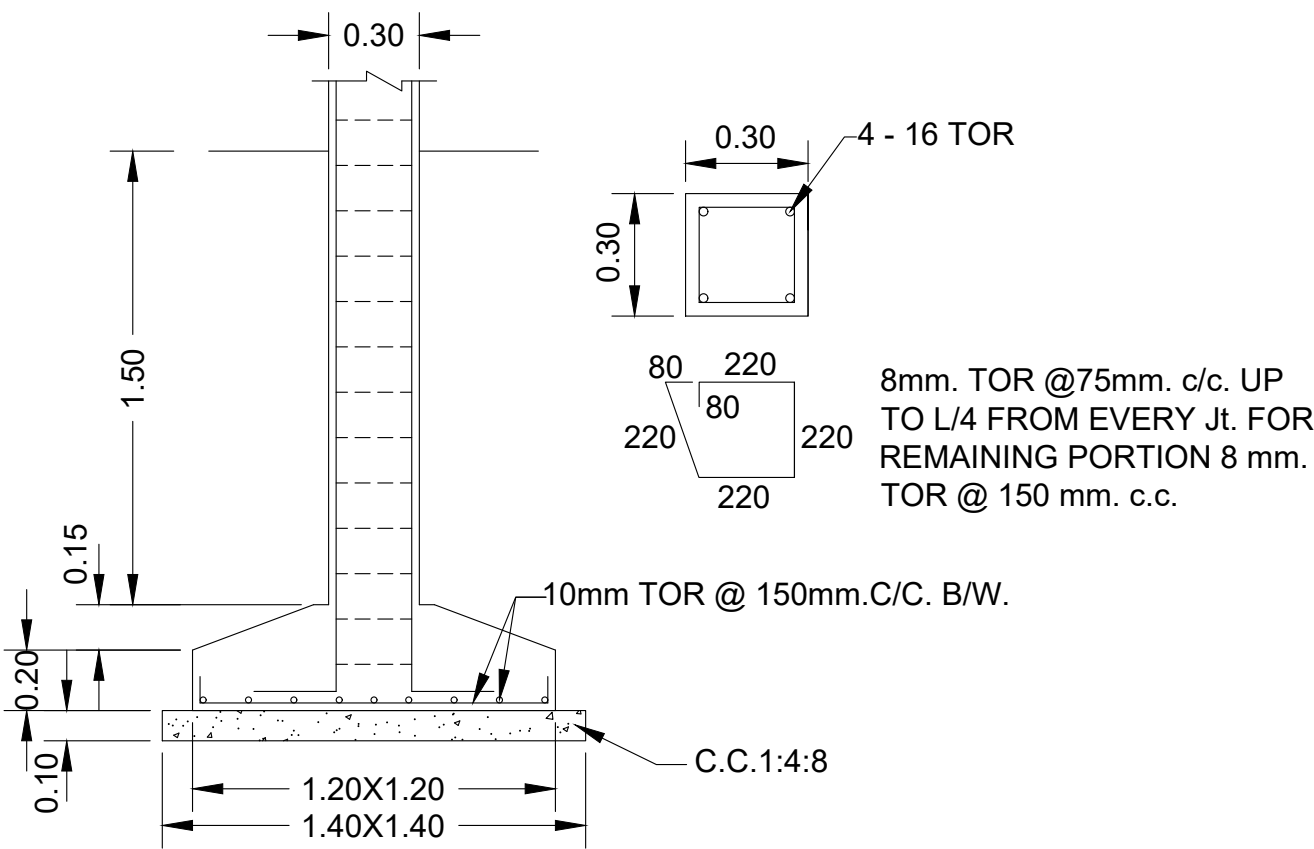

DETAILS OF COLUMN FOOTING (TYPE -II)

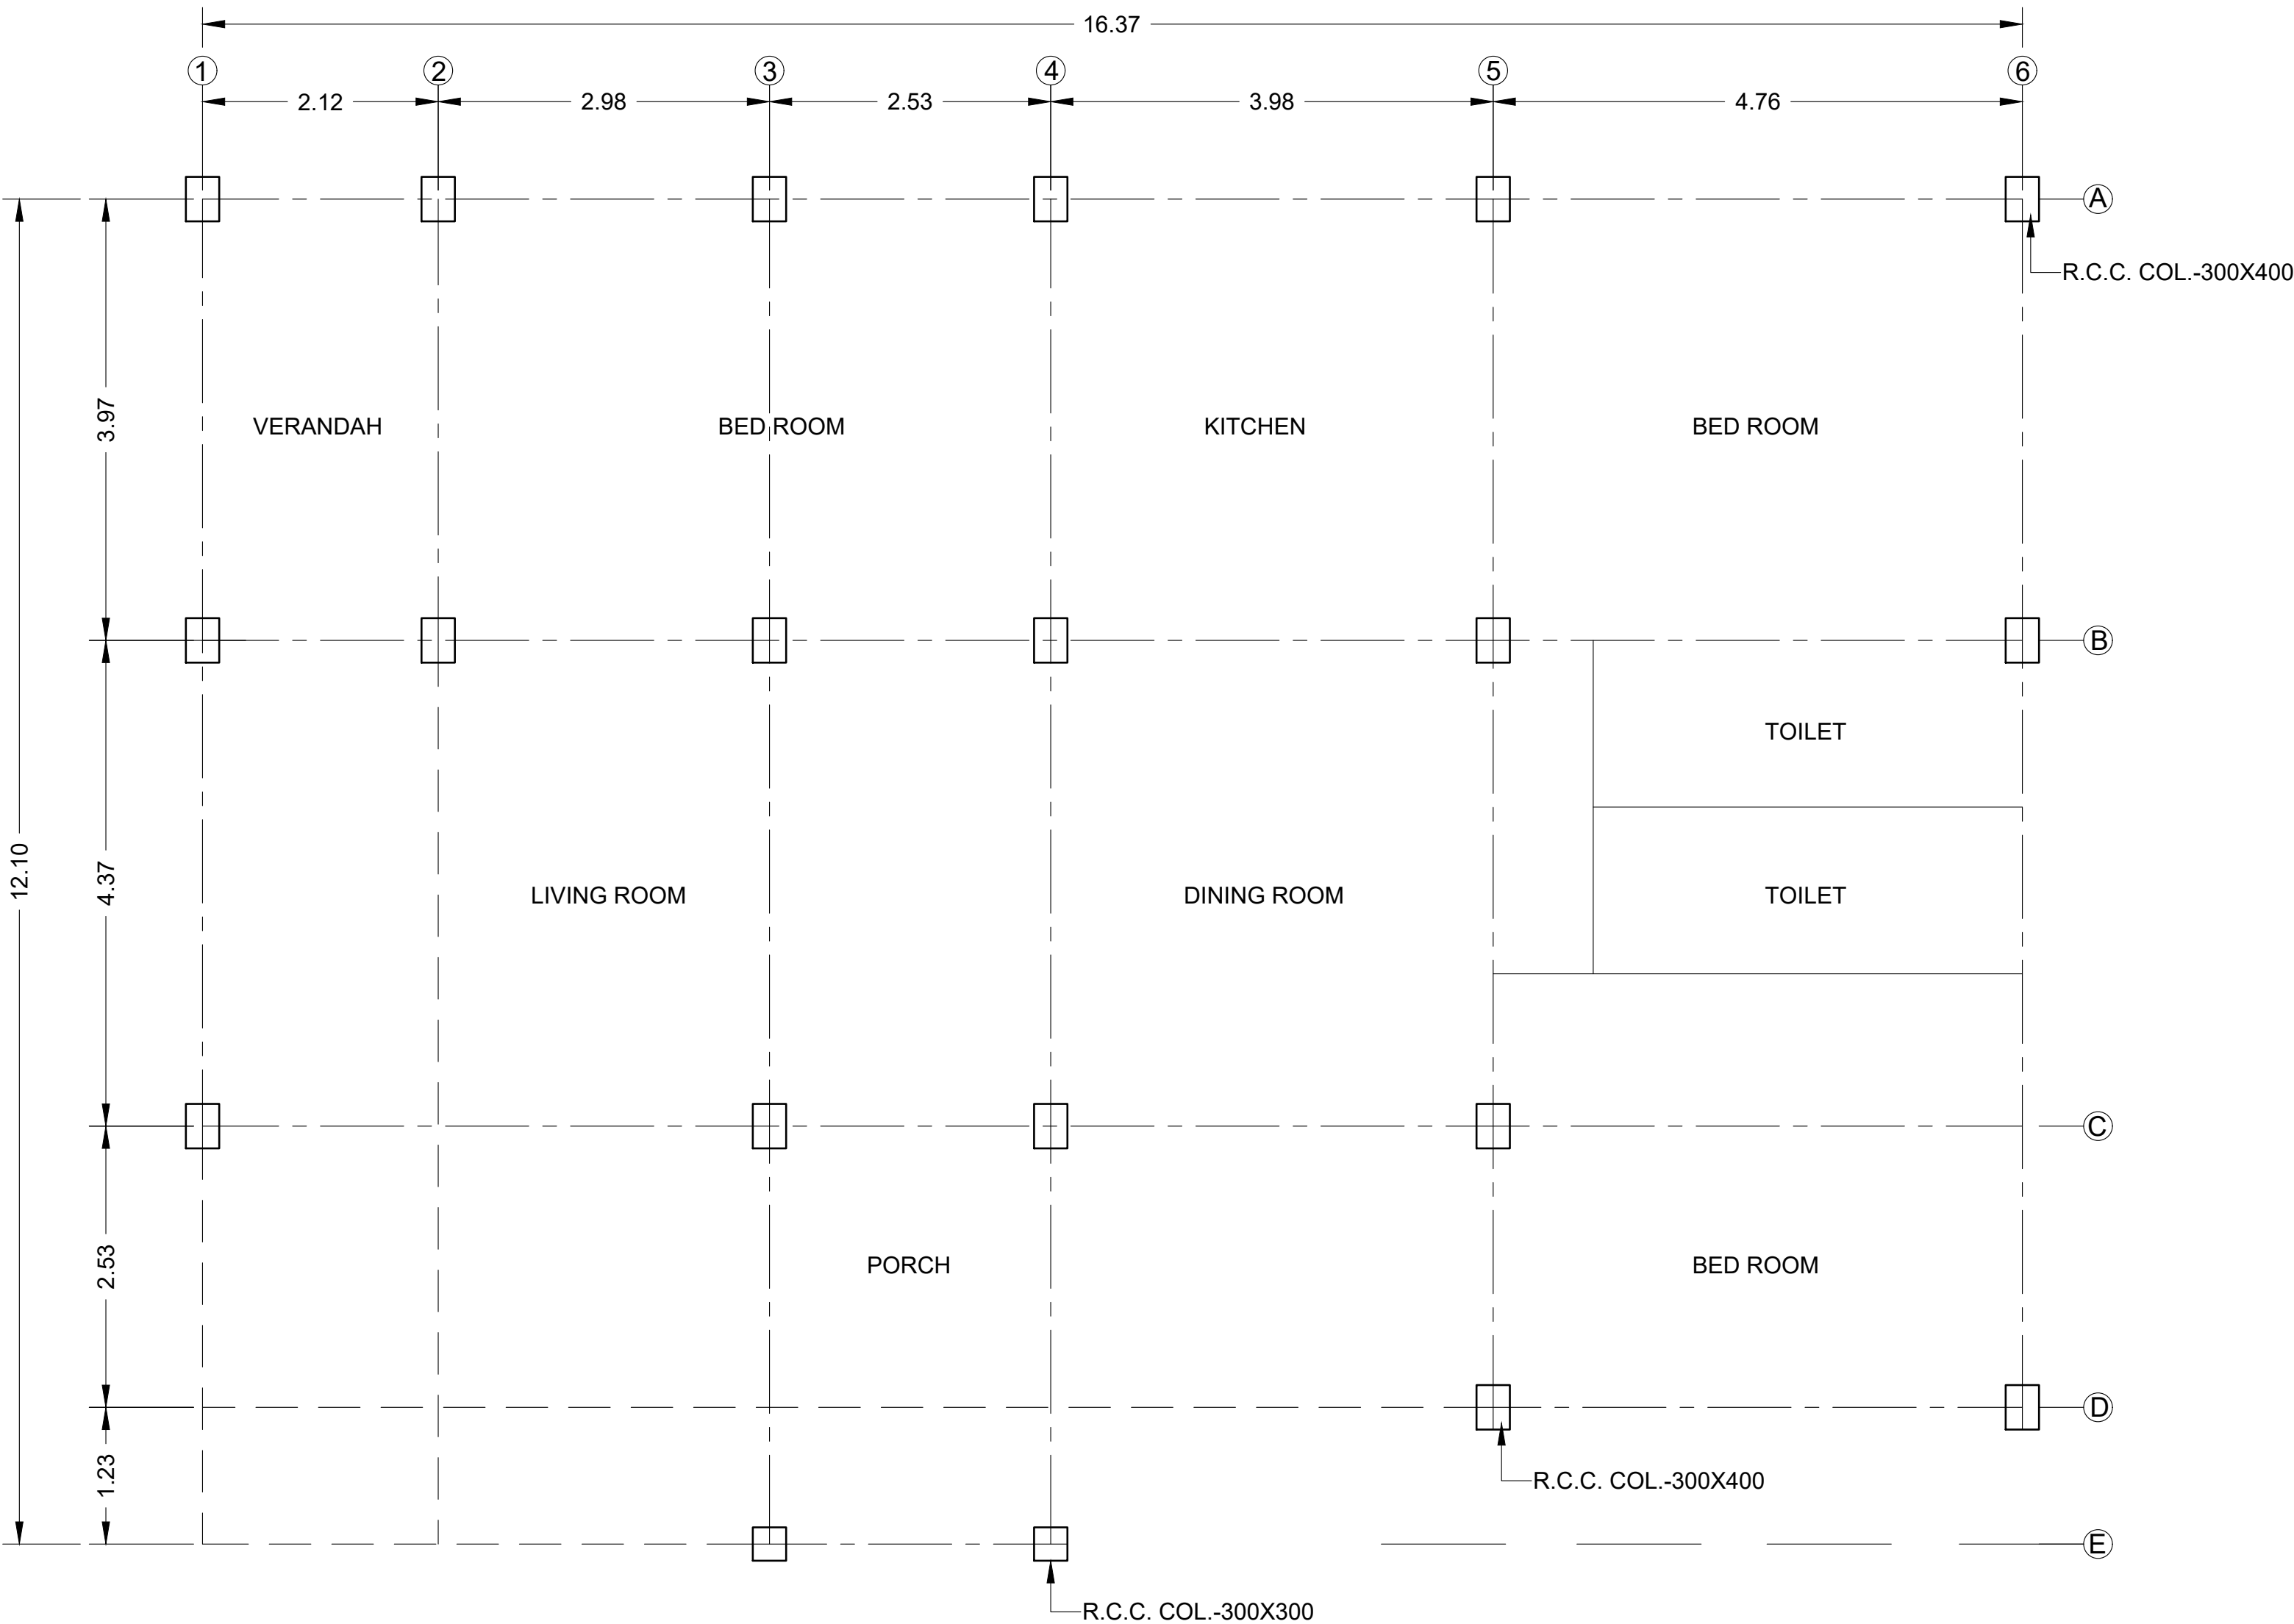

C/L. OF C-TYPE QTRS.

NAME OF WORK:	
COMPLETION DRAWING FOR CONSTRUCTION OF A,B,C & D TYPE QTRS AT GOPALPURI.(C-TYPE) (DETAILS OF COL., PLINTH BEAM, COLUMN - WALL FOOTING, & CHAJJA)	
SCALE:	
 DEENDAYAL PORT AUTHORITY	
DRG. NO:GTS/2024	DATE:
Drn.by: H.M.Sathwara	CHECKED BY : Jr.ENG.(Gr.- II)
S.D.O. (T.D.)	X.E.N. (T.D.)