




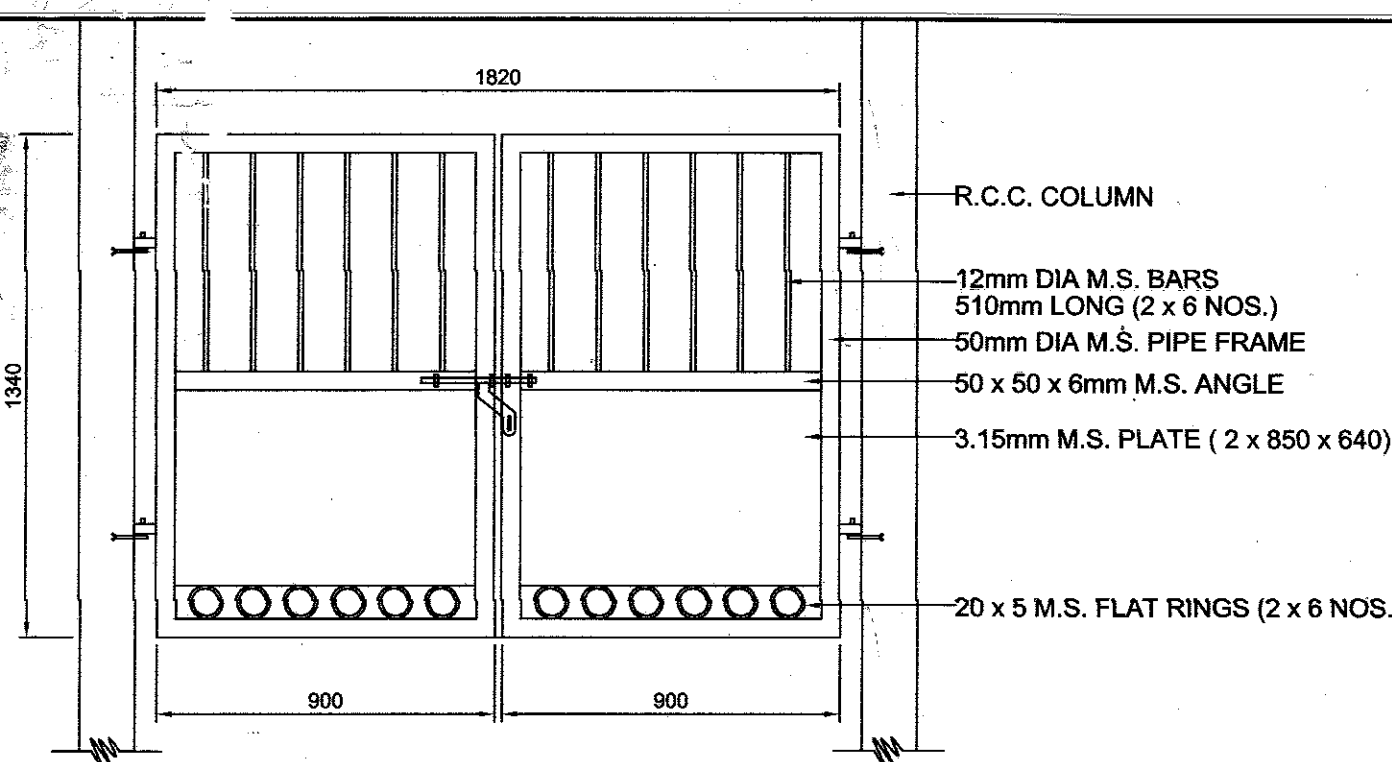


M.S. ENTERANCE GATE

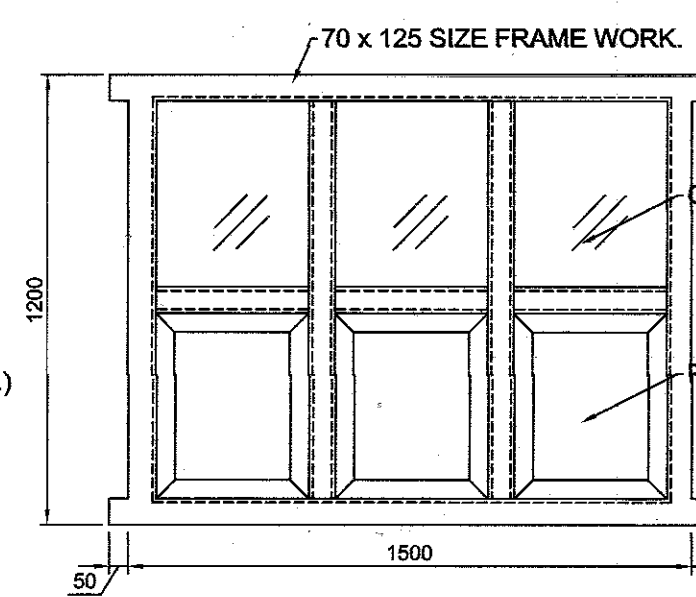


TYPICAL DETAILS FOR PT. GLAZED & PT. PANELLED WINDOWS AND G.I. WIRE MESH WINDOW SHUTTERS (W - TYPE)

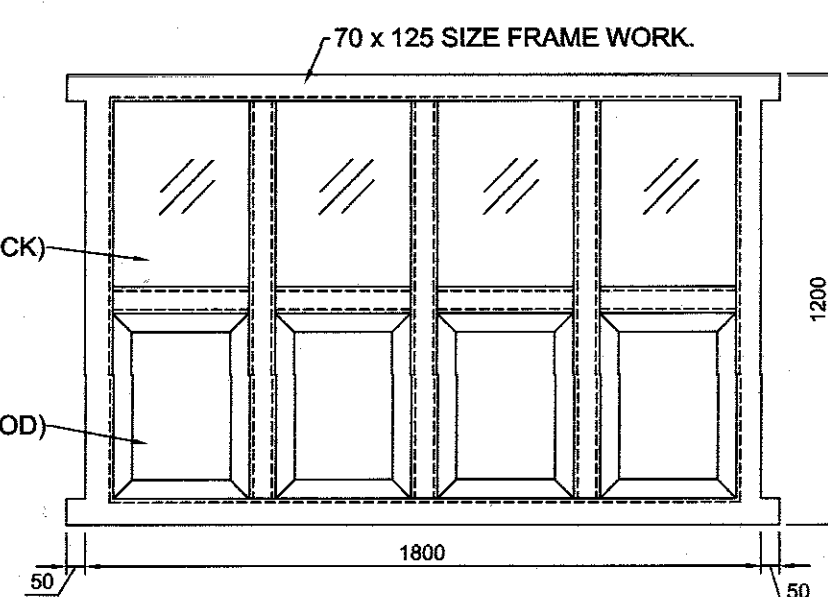


TYPICAL DETAILS FOR PT. GLAZED & PT. PANELLED WINDOWS AND G.I. WIRE MESH WINDOW SHUTTERS (W - TYPE)

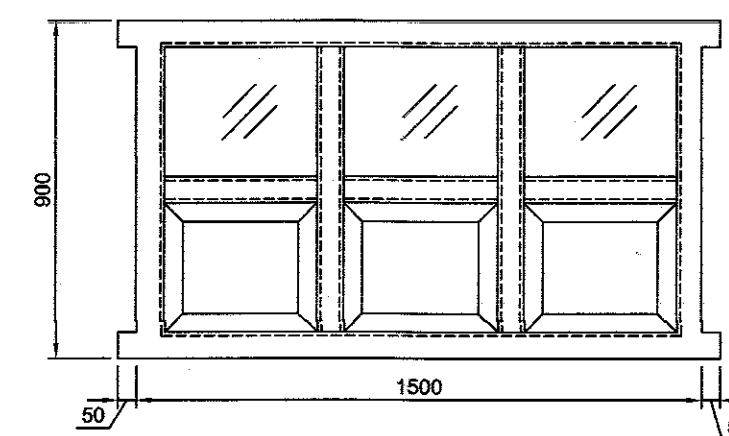


KITCHER WINDOW

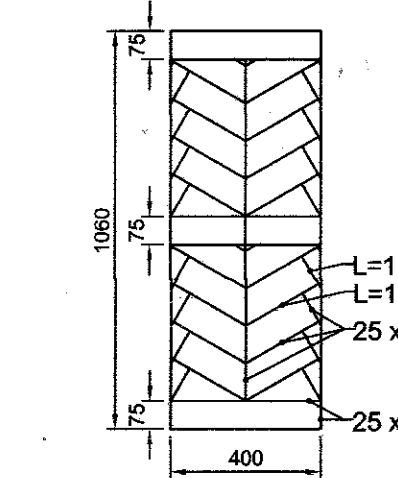


TYPICAL DETAILS FOR WINDOW GRILL

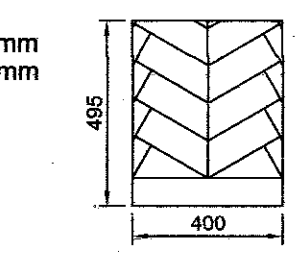


HALF SHUTTER GRILLS

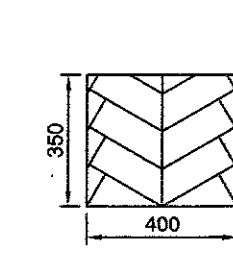


KITCHER SHUTTER GRILLS

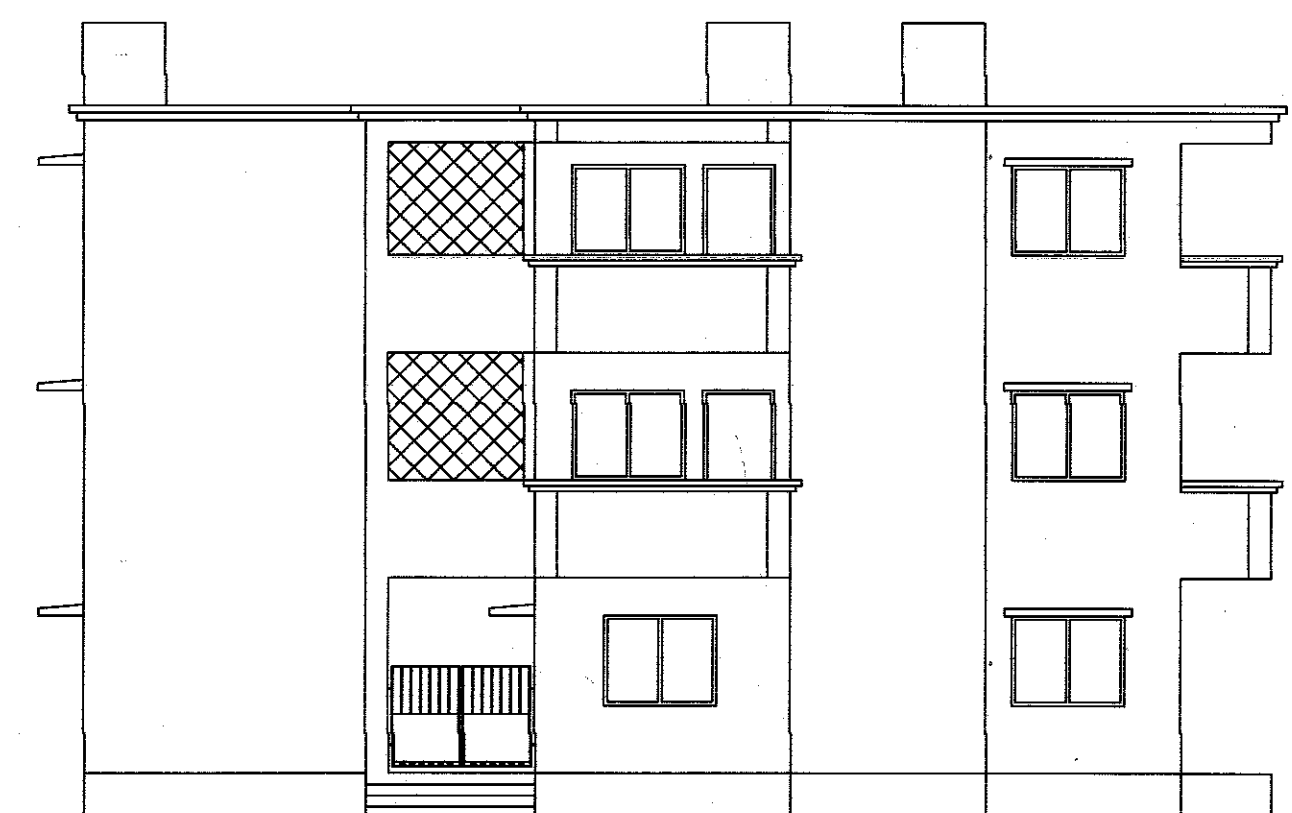


FRONT ELEVATION

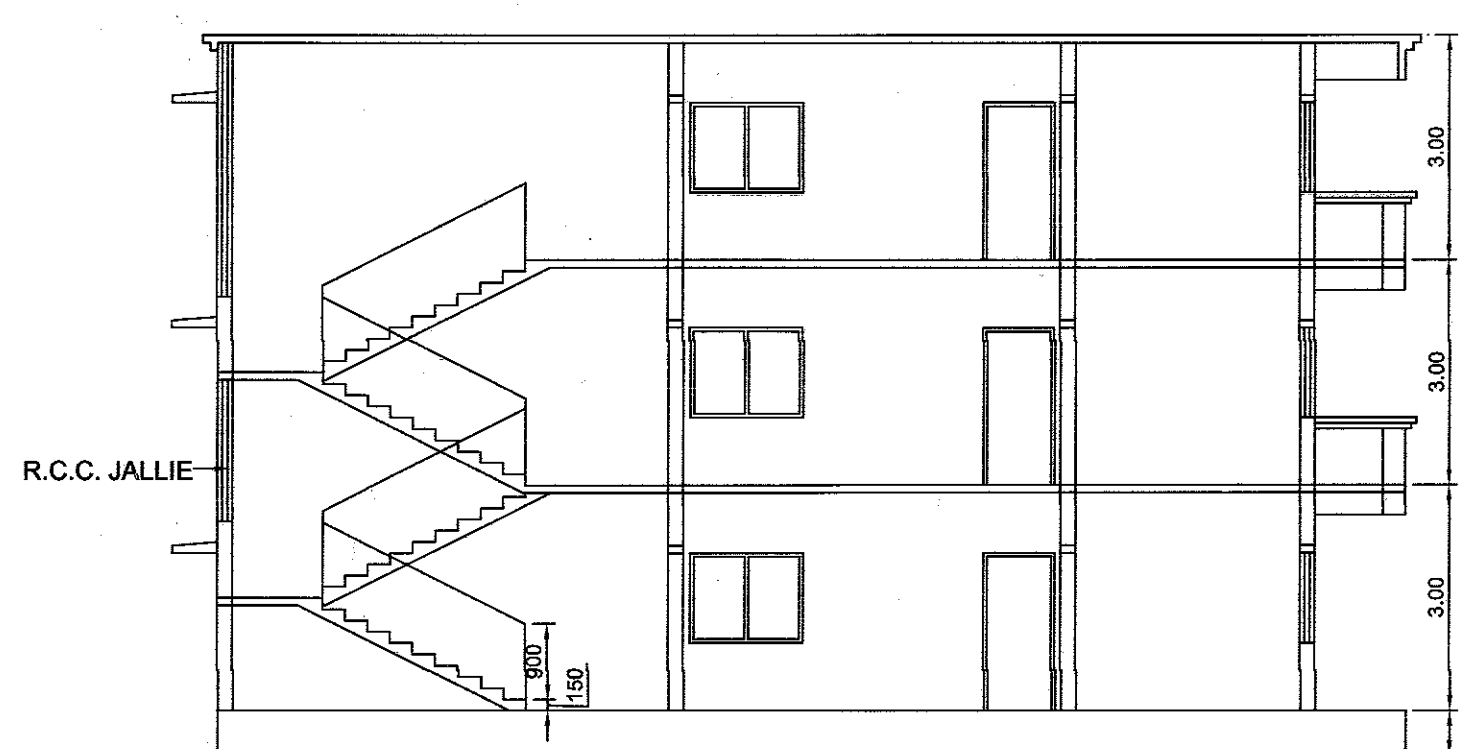


SECTION A - B

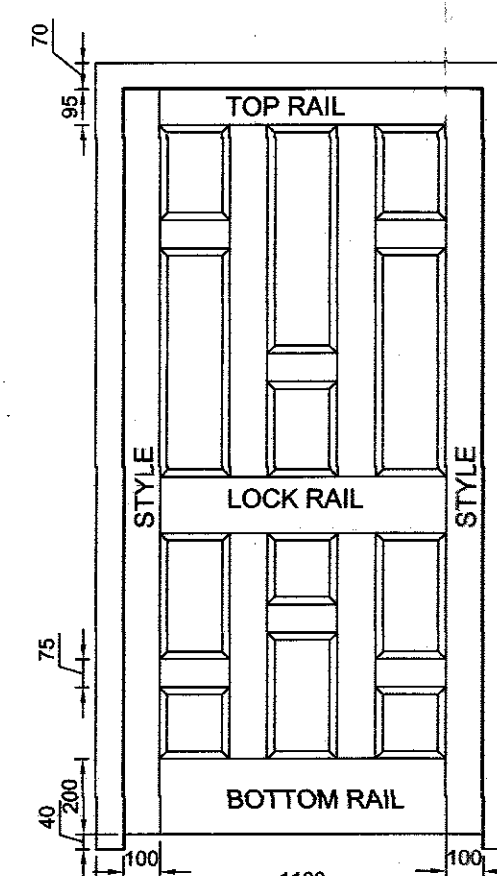


TEAK WOOD DOOR

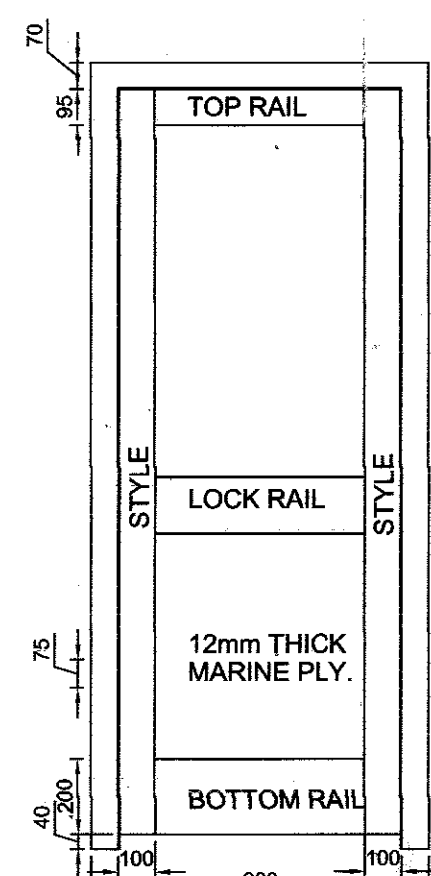


MARINE PLY DOOR

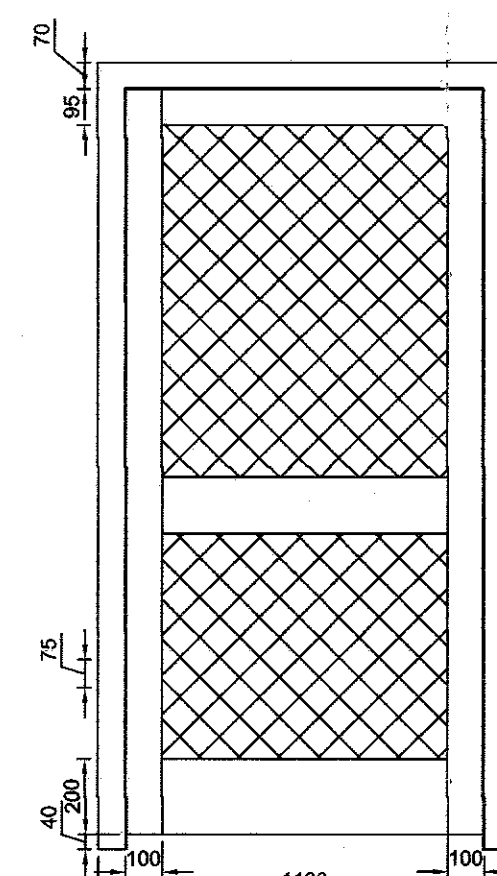


G.I. WIRE MESH T/W. DOORS FOR MAIN DOORS FOR C-I TYPE QRTS.

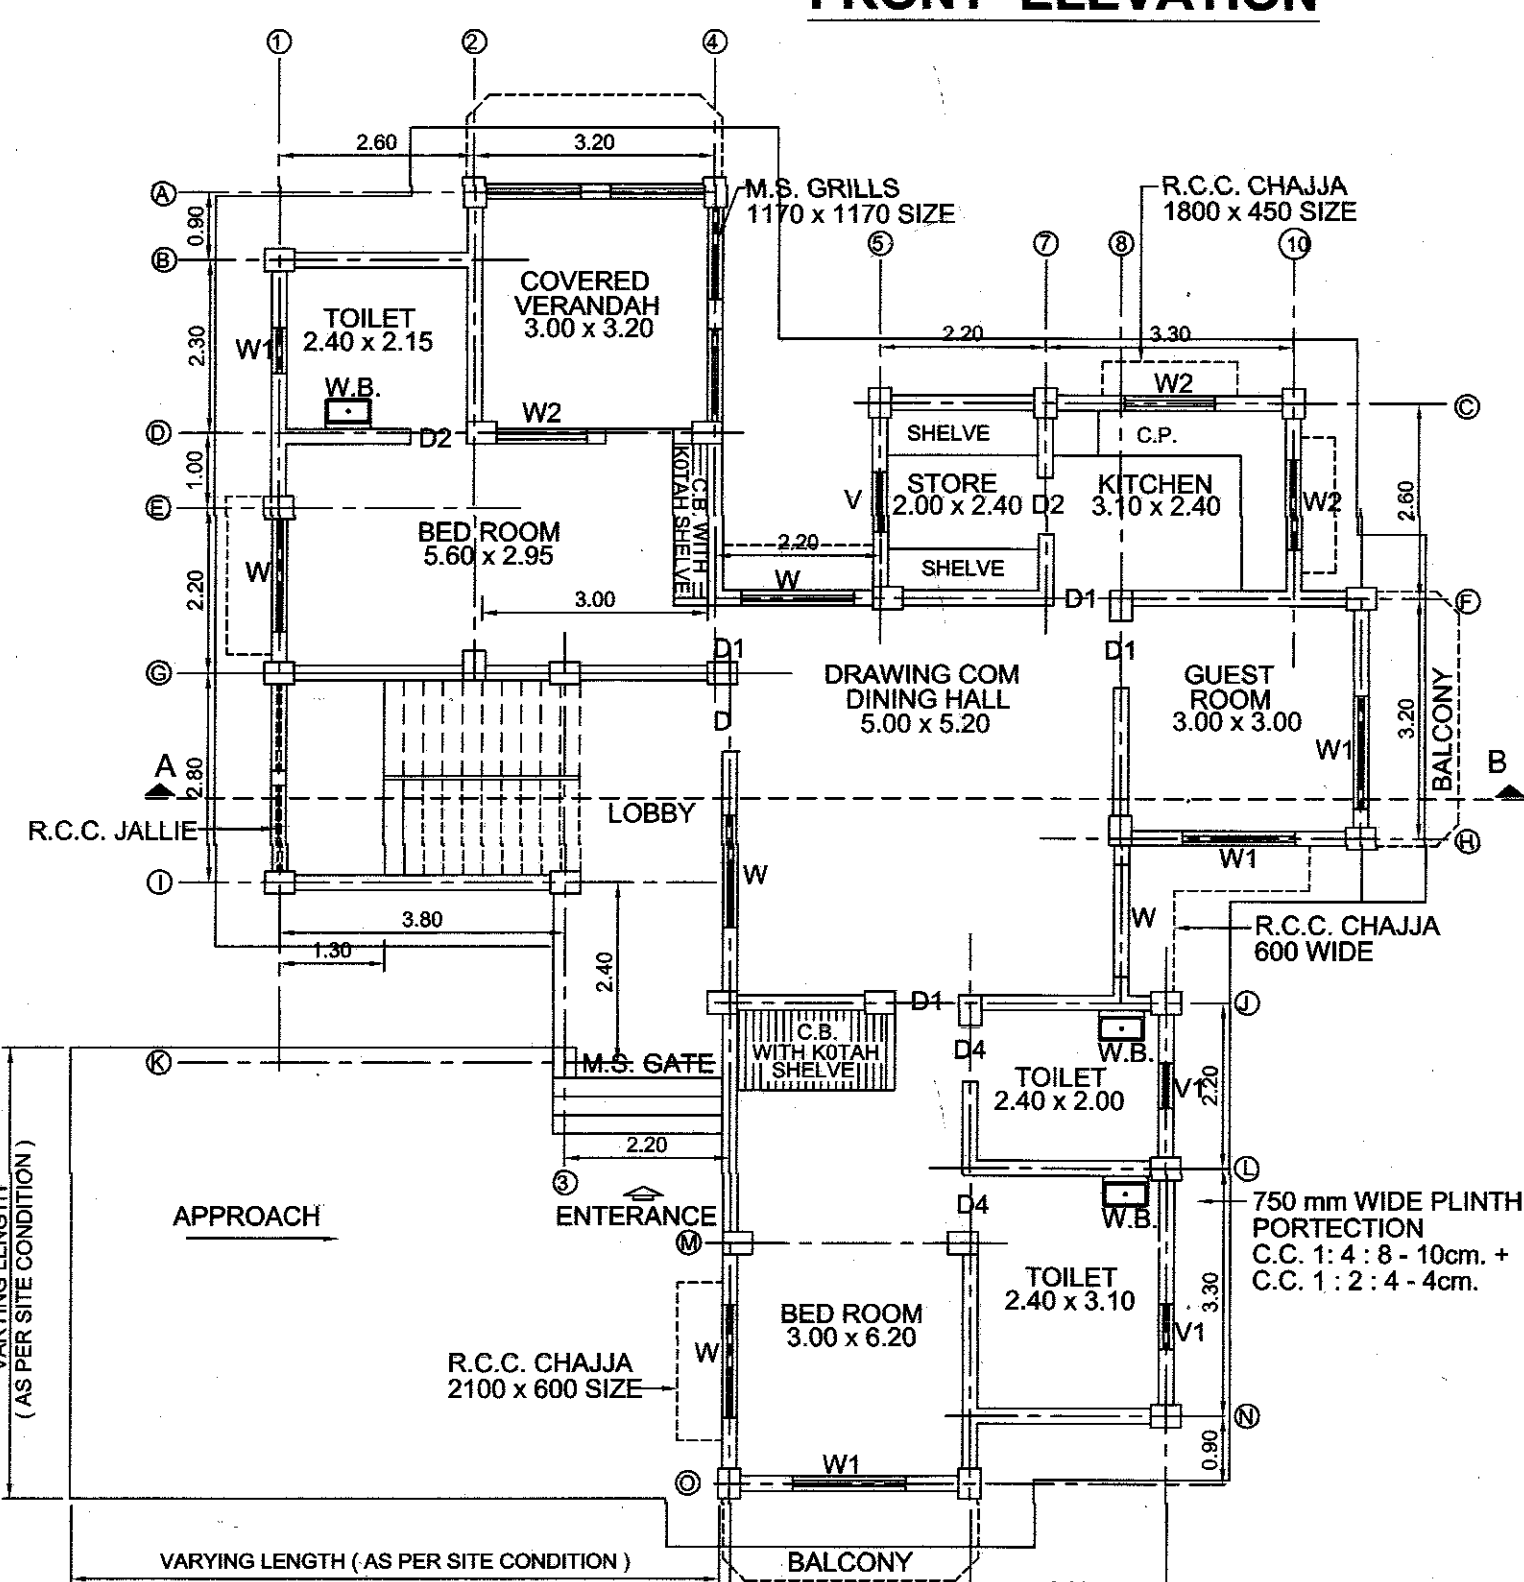

GROUND FLOOR PLAN

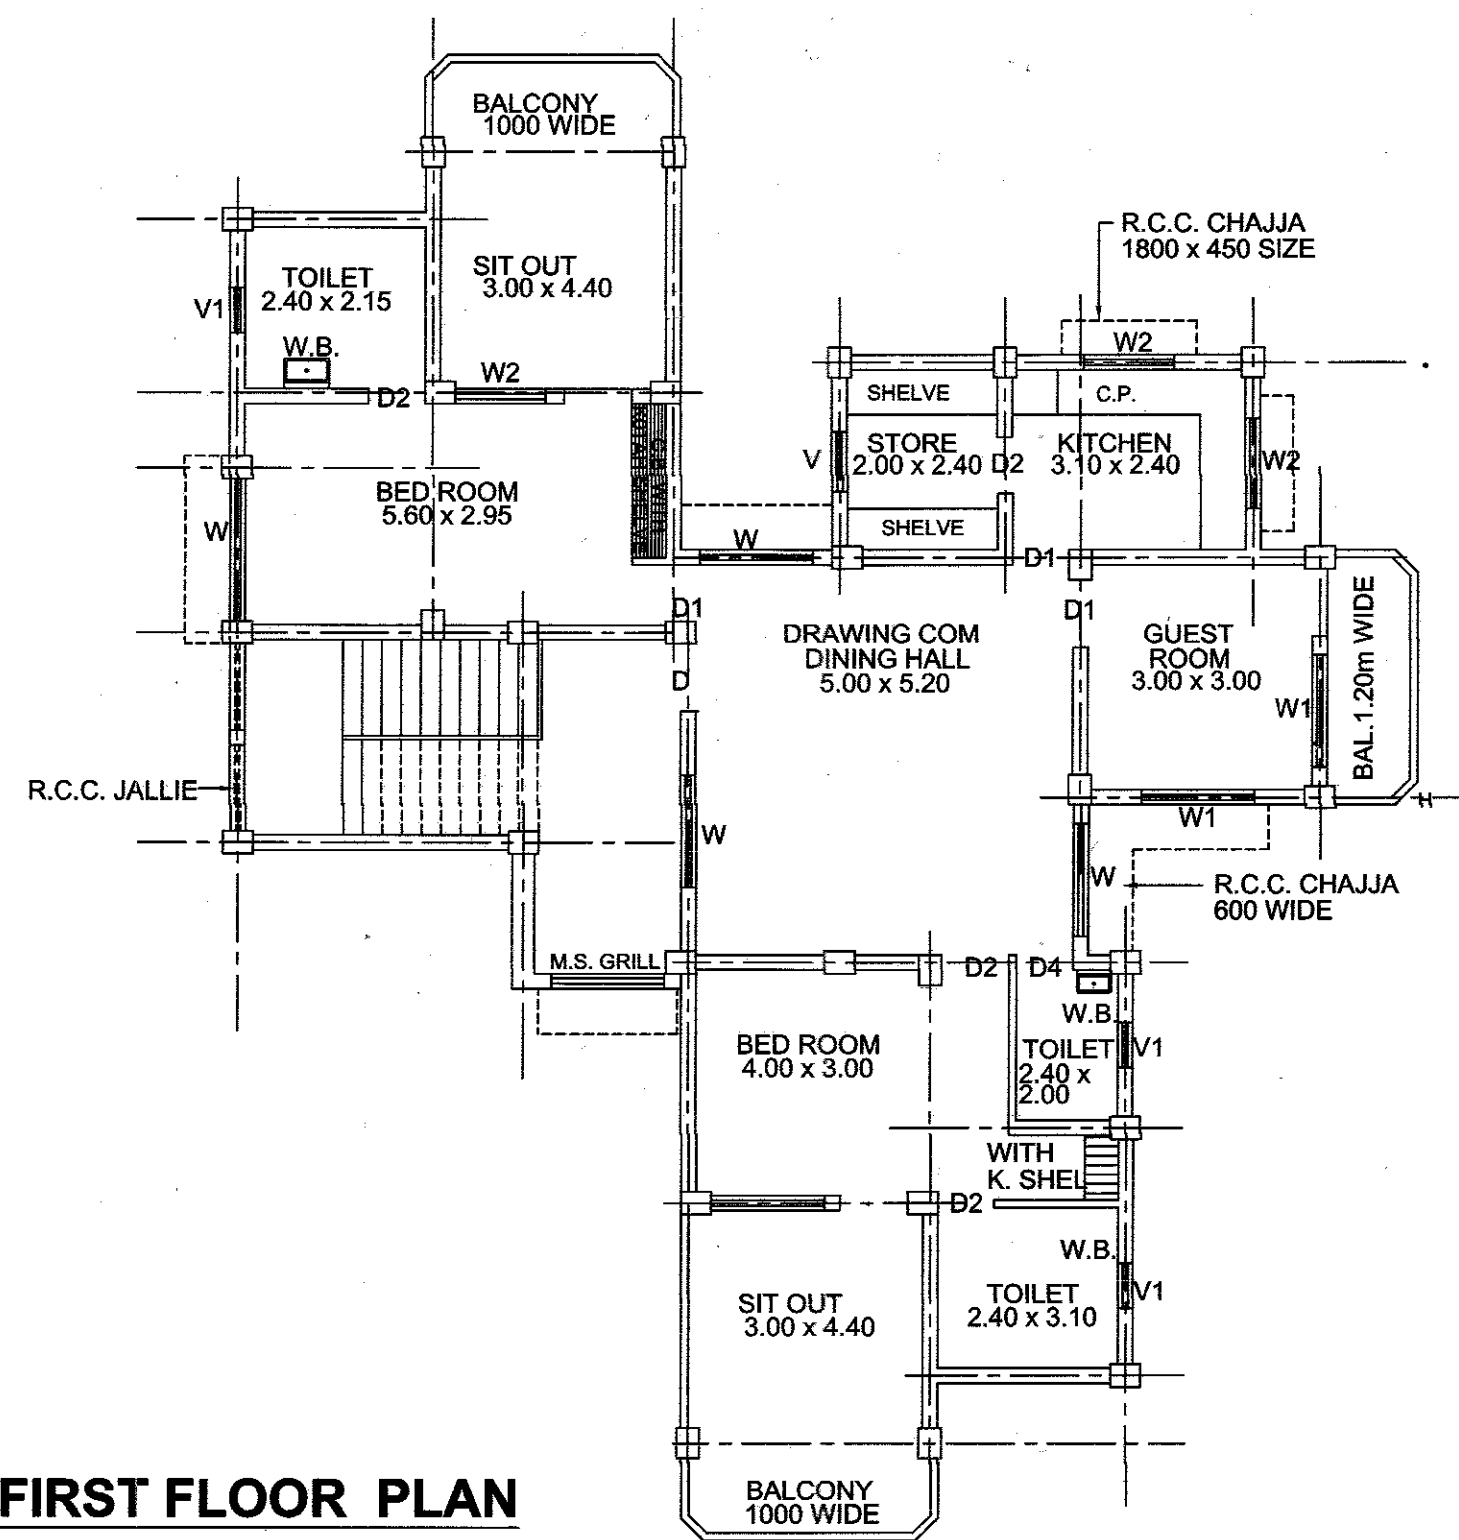


FIRST FLOOR PLAN

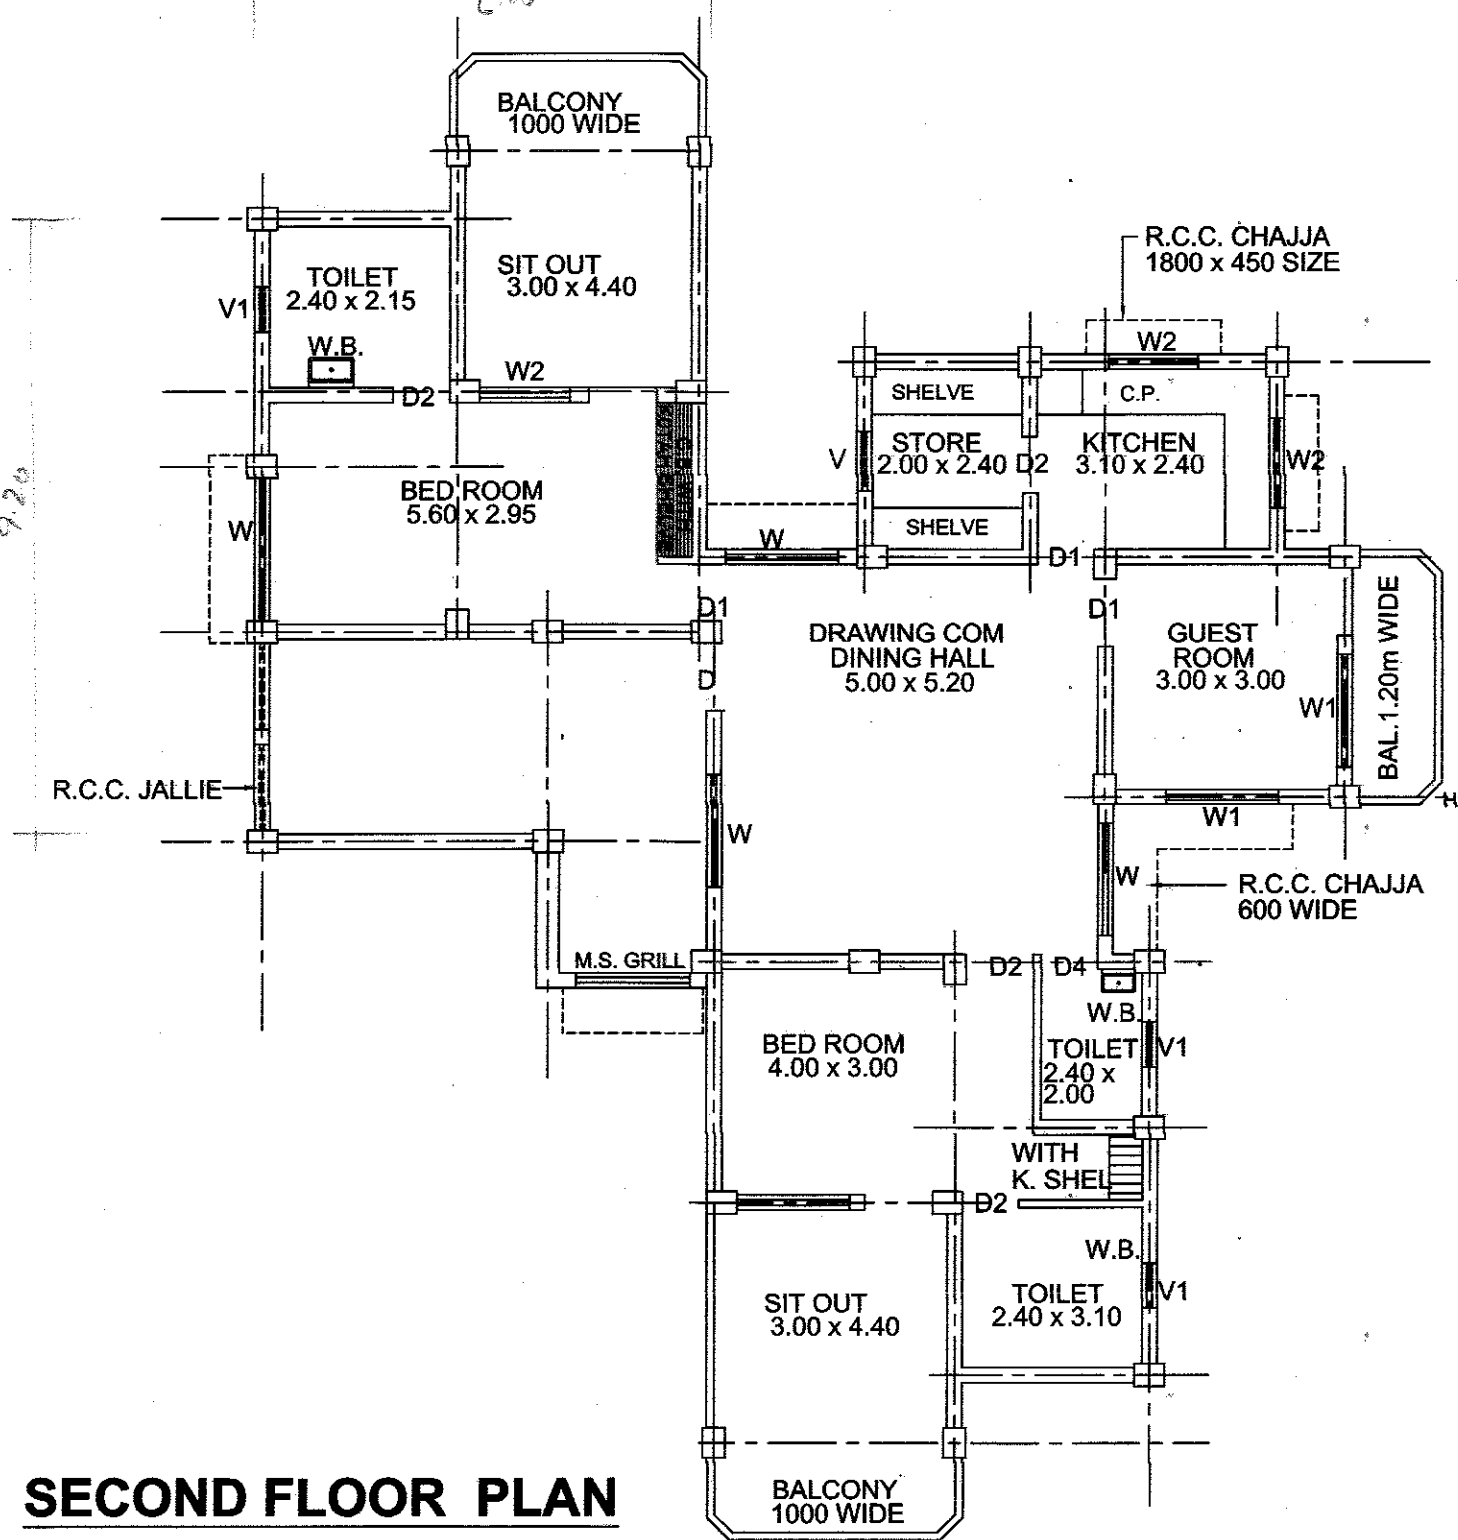

SECOND FLOOR PLAN

SHEET NO: 07 OF 13

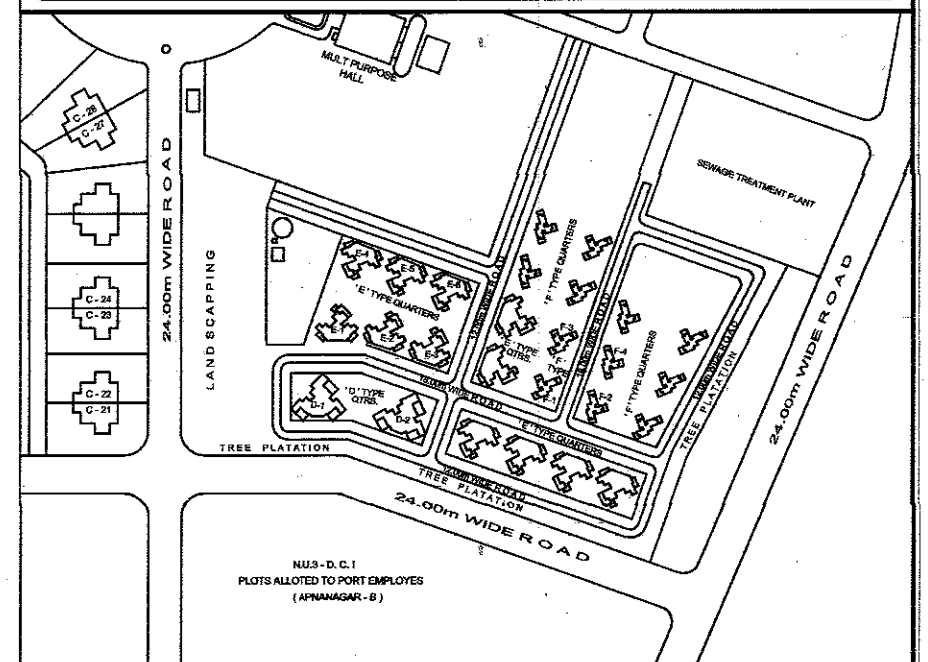

KEY PLAN

SCHEDULE OF DOORS & WINDOWS

SR. NO.	TYPE	SIZE
1.	D - DOOR	1.10 X 2.10
2.	D1 - DOOR	1.00 X 2.10
3.	D2 - DOOR	0.75 X 2.10
4.	W - WINDOW	1.80 X 1.20
5.	W1 - WINDOW	1.50 X 1.20
6.	W2 - WINDOW	1.20 X 0.90
7.	V - VENTILATOR	0.80 X 0.60
8.	V1 - VENTILATOR	0.60 X 0.45

NAME OF WORK:

COMPLETION DRAWING OF DEVELOPMENT OF RESIDENTIAL AT D.C.-5 IN GANDHIDHAM TOWNSHIP (CONSTRUCTION OF 168 QTRS. AT GOPALPURI) (DETAILS OF C - I TYPE QUARTERS (C-45 TO C71))

SCALE: 1:100



KANDLA PORT TRUST

DRG. NO: GTS / 10 / 7-C DATE: 30-07-2010

DRN. BY: K.M. GUWALANI SR. DMAN

CHECKED BY:

S.D.O. (C)

X.E.N. (TD)