


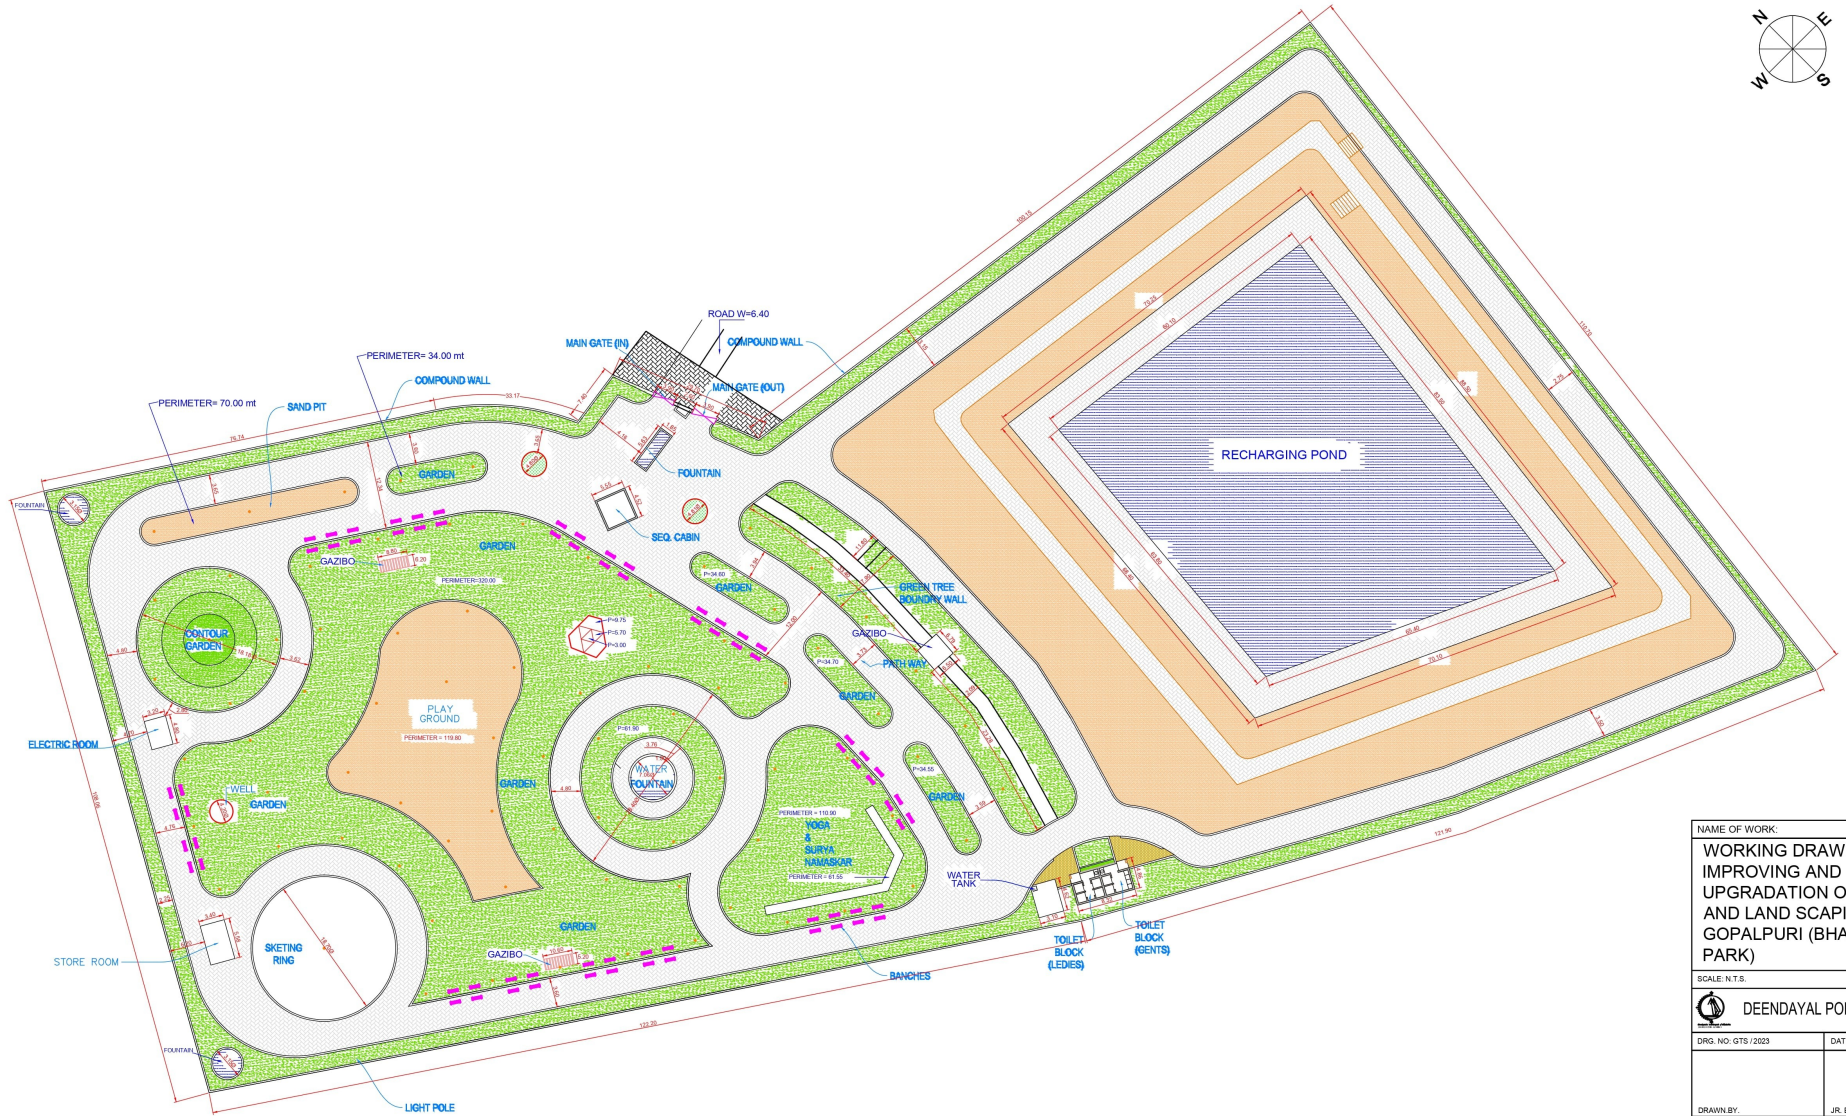

NOTE :
ALL DIMENSION ARE IN METRE

NAME OF WORK:	
WORKING DRAWING OF IMPROVING AND UPGRADATION OF GARDEN AND LAND SCAPING AT GOPALPURI (BHAJ PRATAP PARK)	
SCALE: N.T.S.	
 DEENDAYAL PORT AUTHORITY	
DRG. NO: GTS / 2023	DATE:
DRAWN BY:	JR. ENGINEER (GR-1)
S.D.O ()	X.E.N ()