


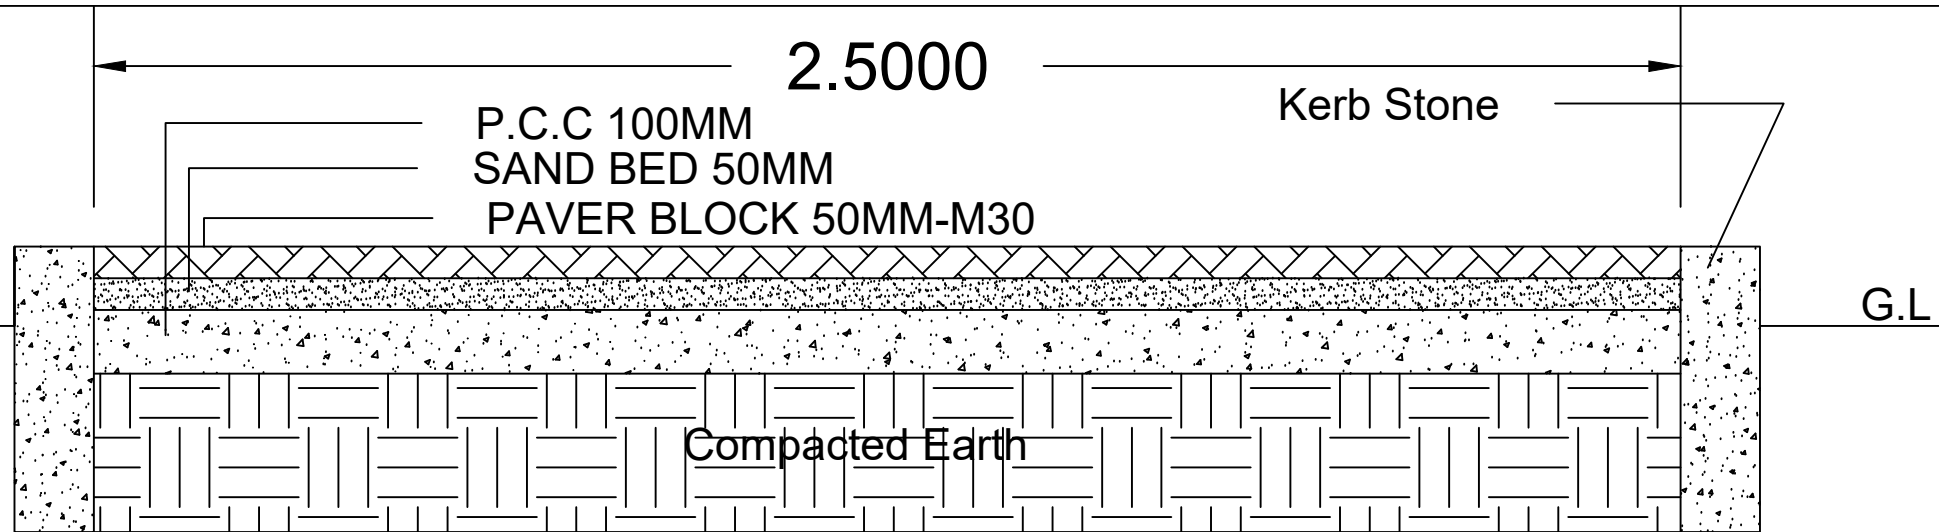

Pathway Section-2.5mt Wide