
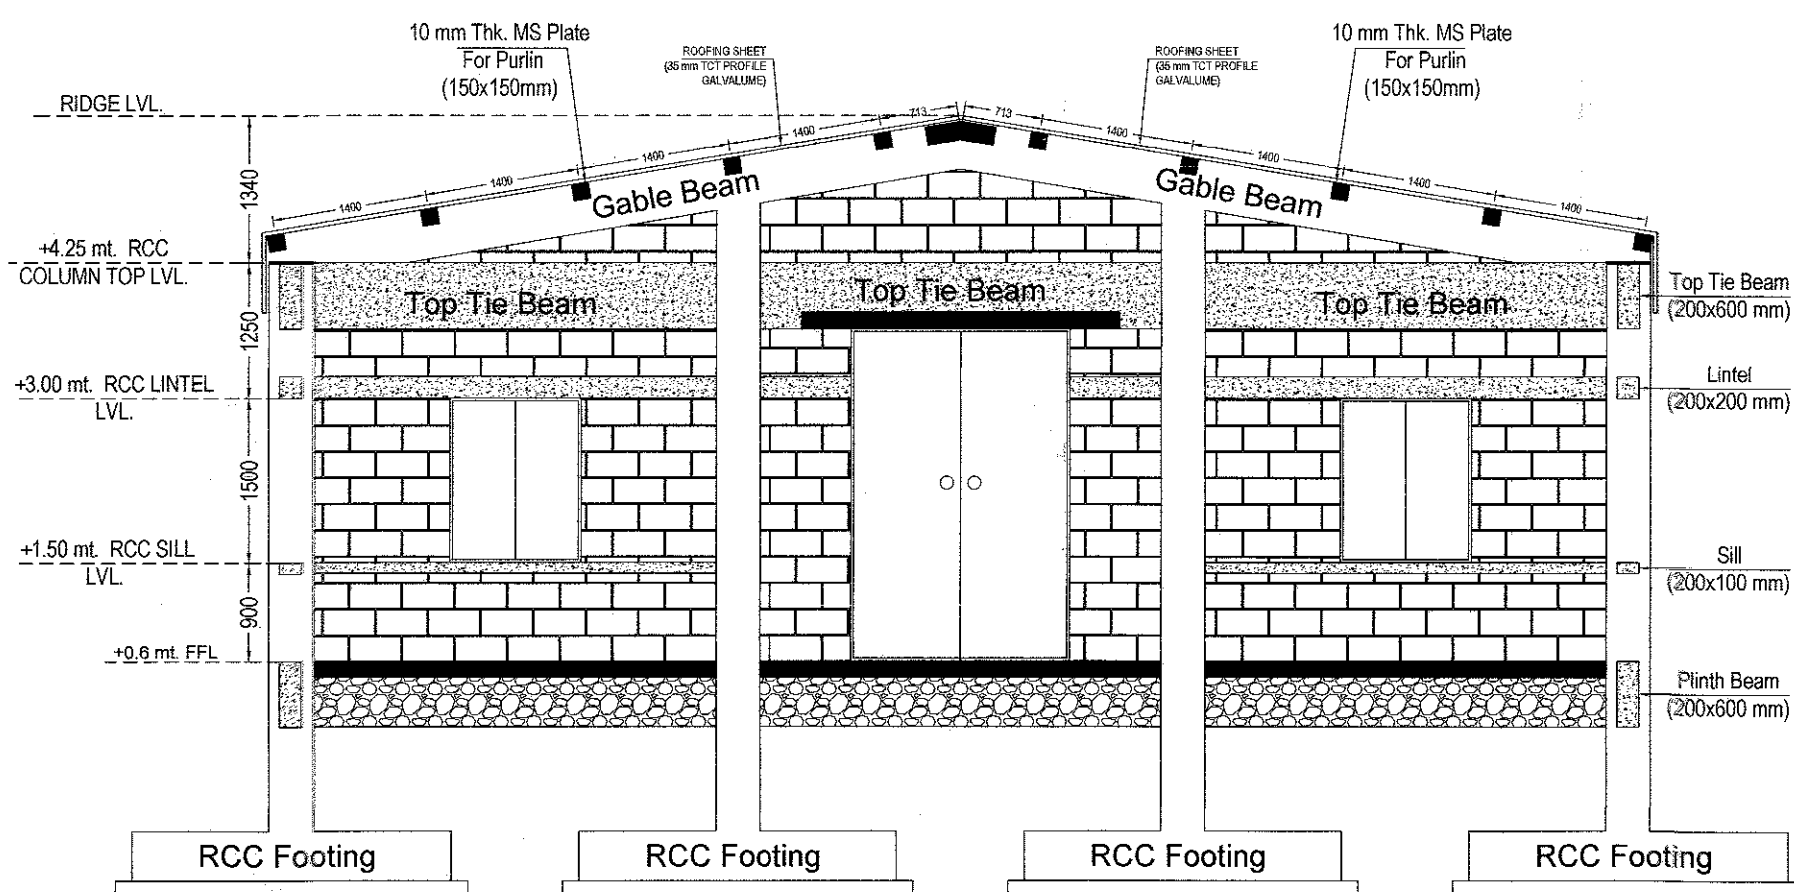


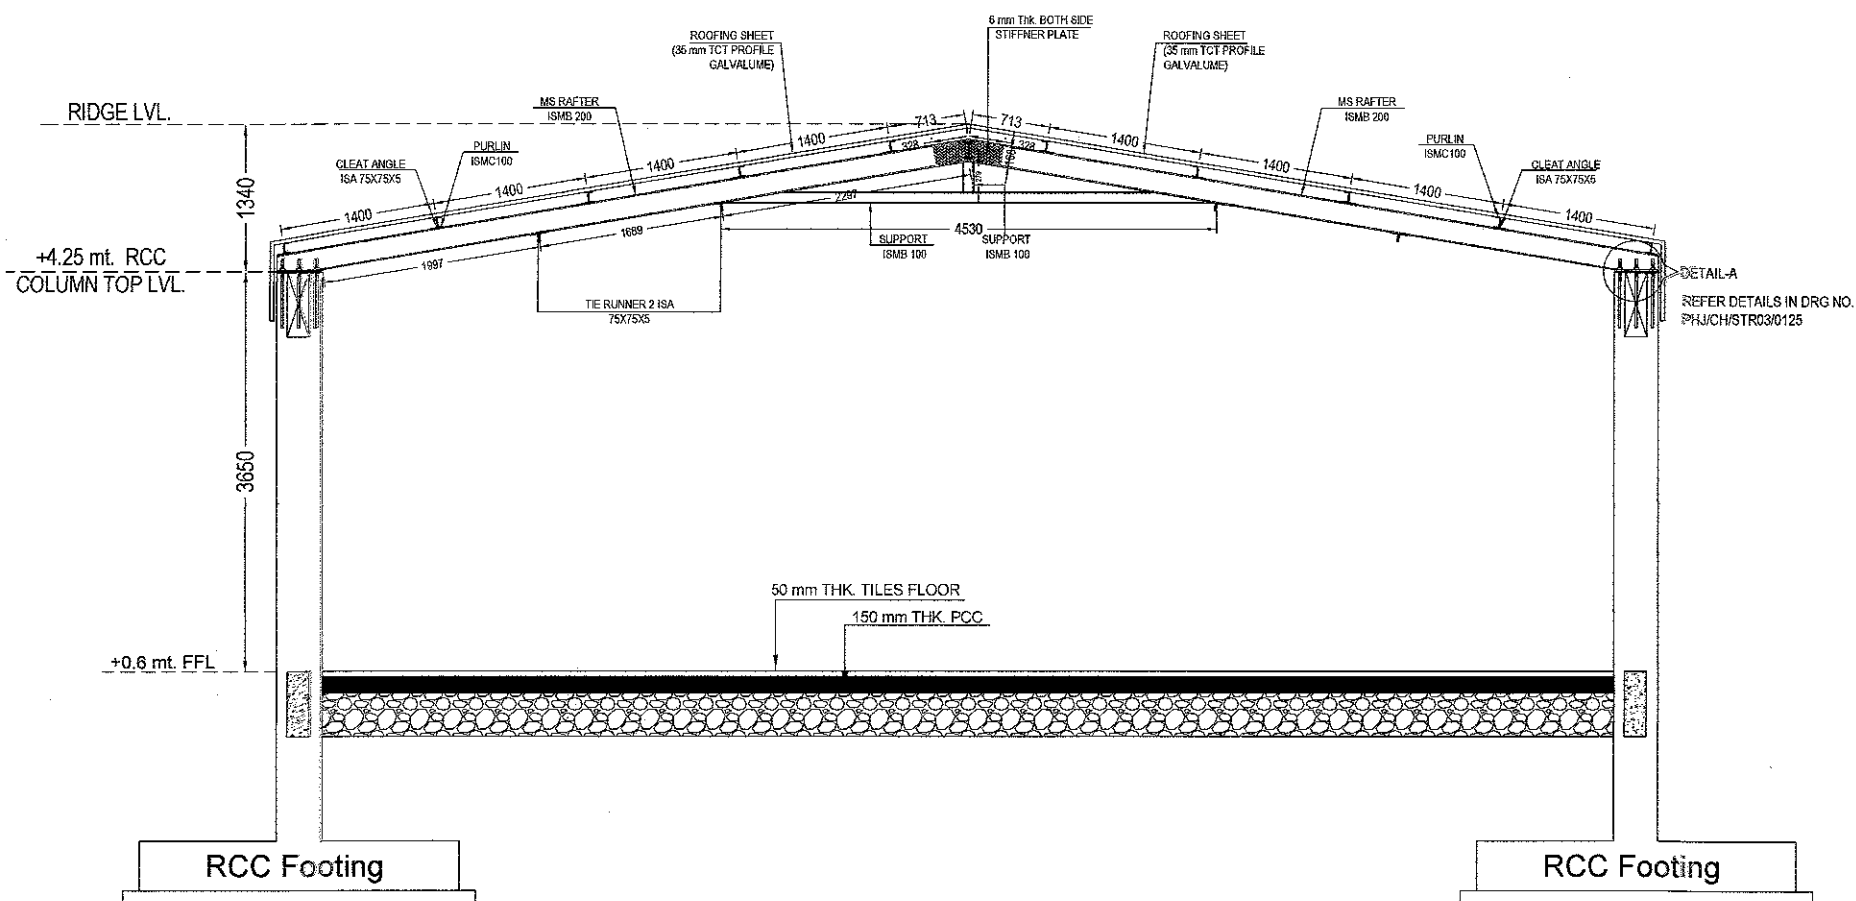

PROJECT TITLE: PROPOSED COMMUNITY CENTER HALL FOR SHREE KUTCH DESHIA SARASWAT BRAHMAN MAHASTHAN			DATE: 07.01.2025	SCALE: NTS	REVISIONS: R0
DRAWING TITLE: STRUCTURE DETAILS OF WALL AND ROOF			DRAWING NO. : PHJ/CH/STR02/0125		
			STRUCTURE ENGINEER:		
			 P.H. JOSHI P.H. Joshi And Associates P.E. Licensed STRUCTURE ENGINEER No: SD-25, Add: 217, Rishabh Corner, P. No. 93, 217, Rishabh Corner, Gandhidham Sector-8, Gandhidham - Mob. 9825229278 (M) 98252 26278		
R0	07.01.2025				
REVISION NO.	DATE	REASON FOR REVISION			