


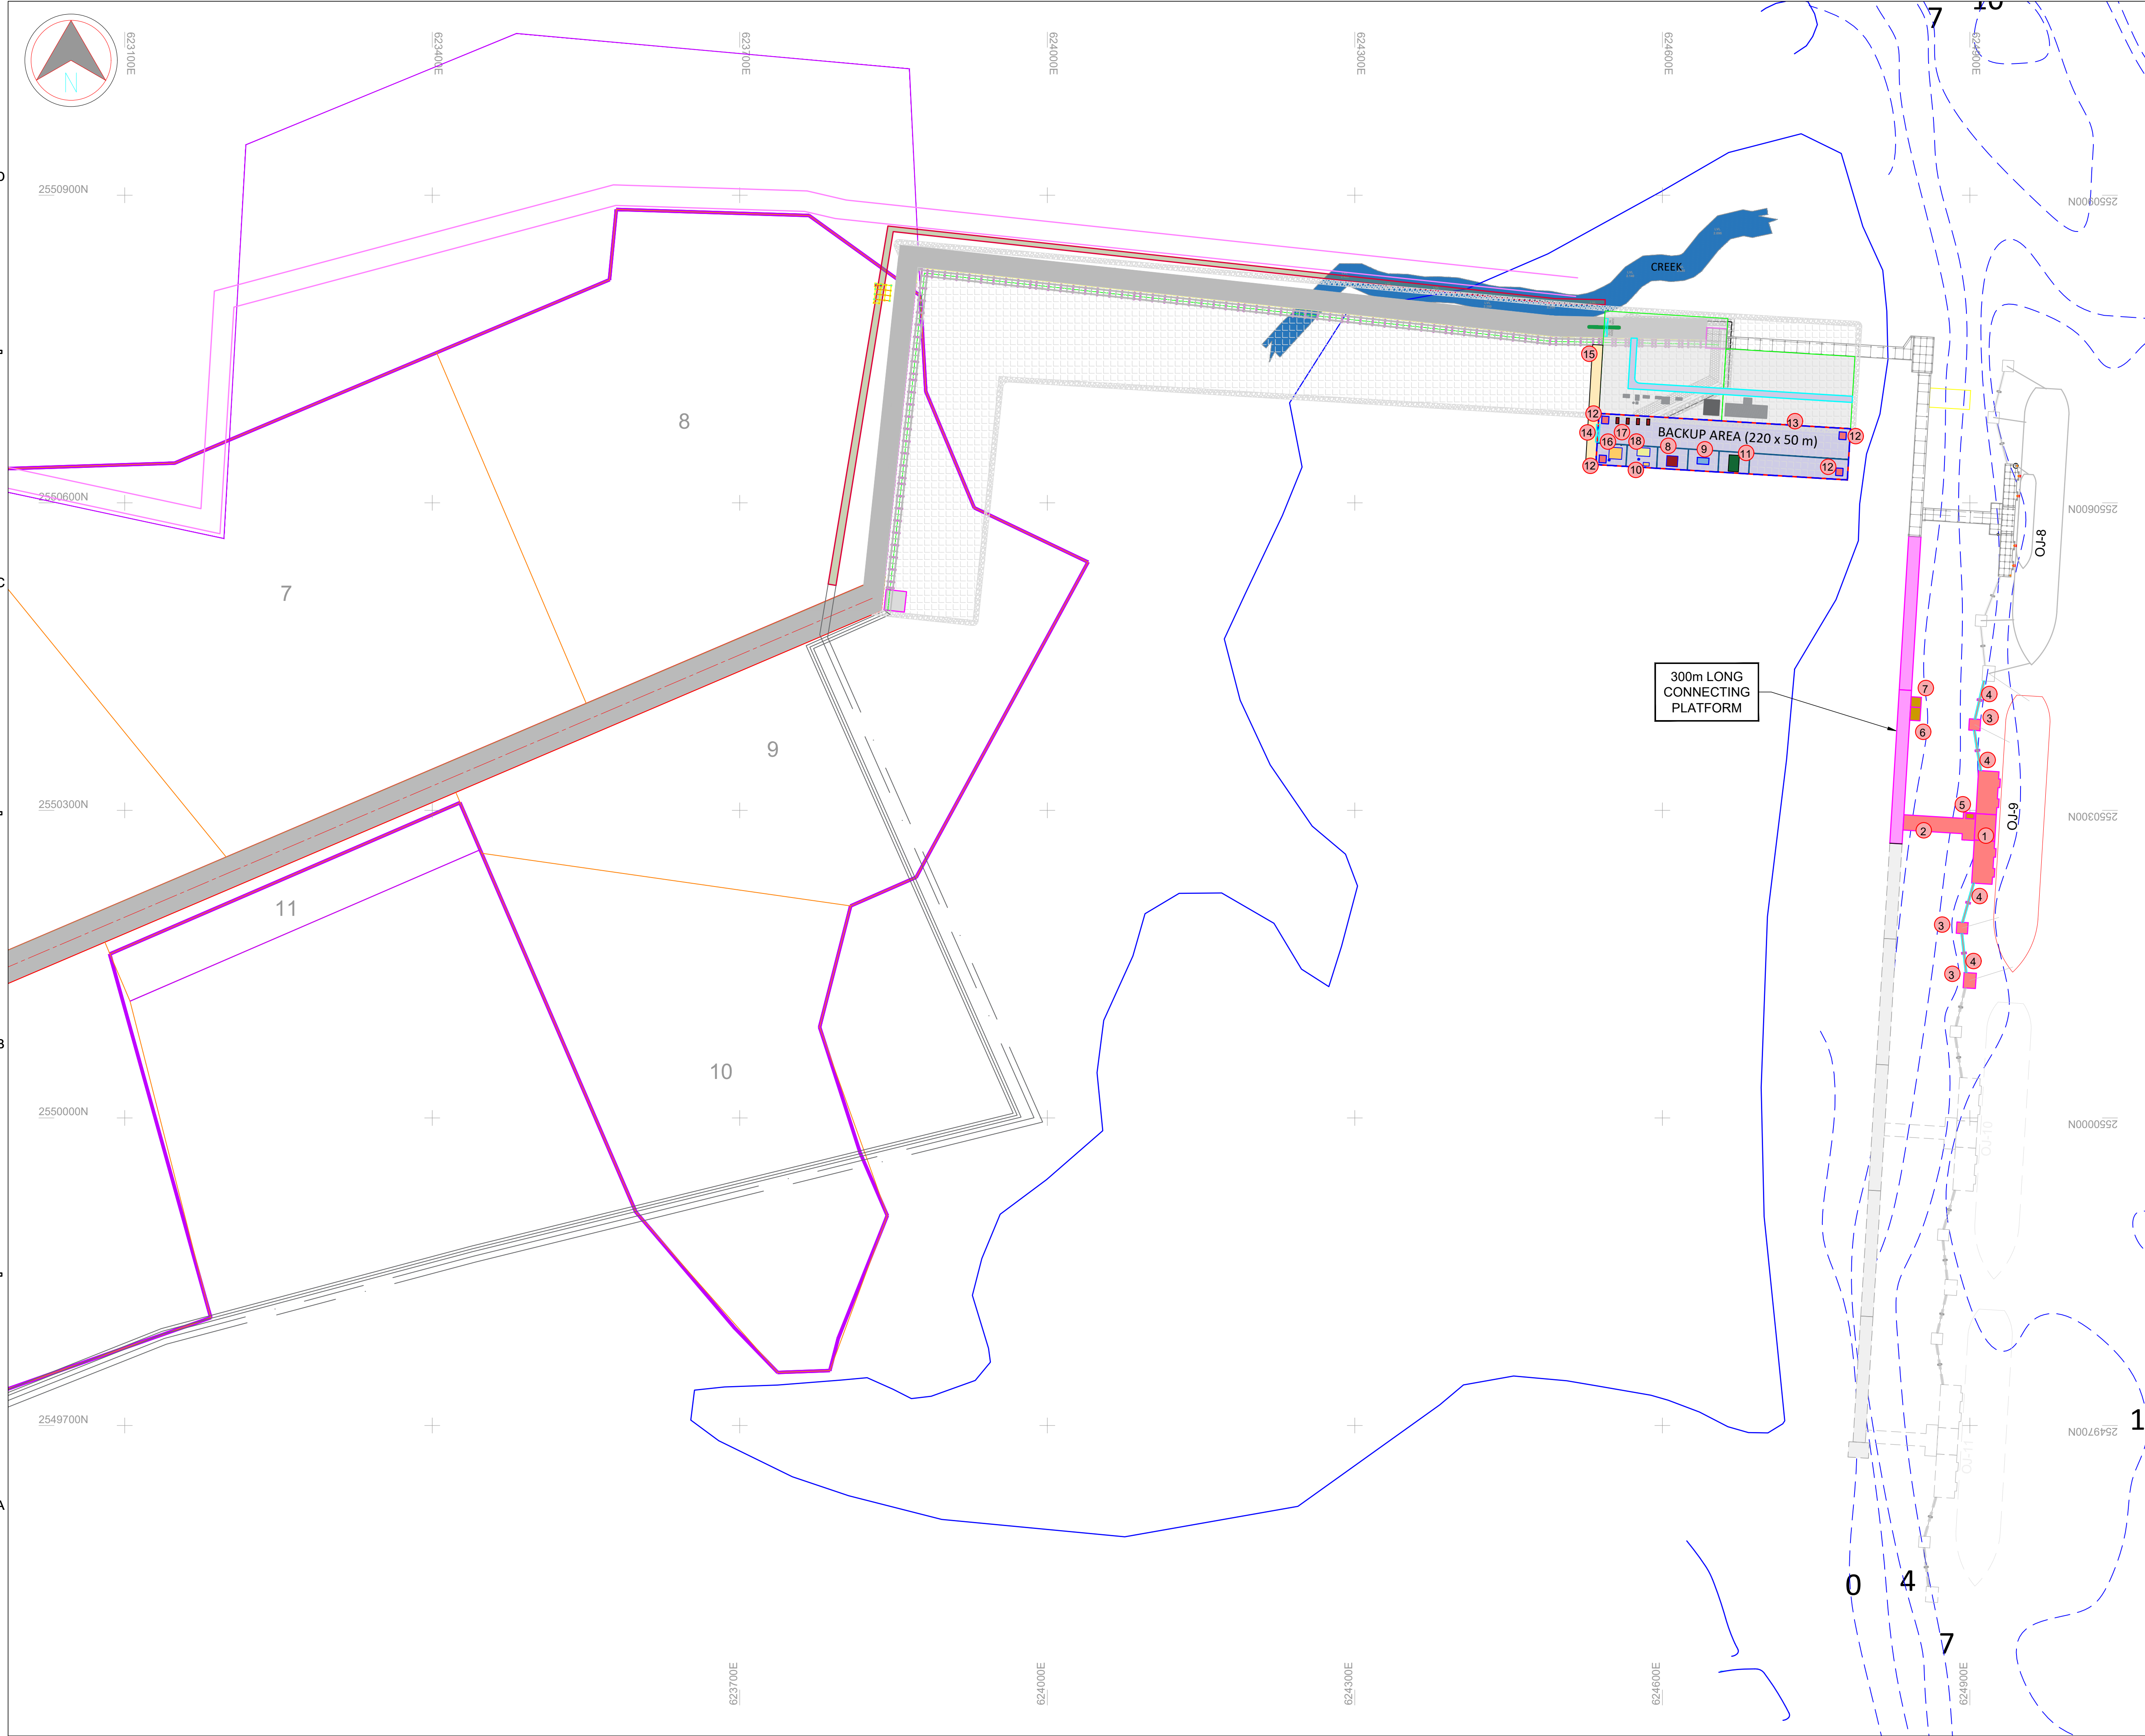

NOTES:-

- ALL DIMENSIONS ARE IN METRES UNLESS NOTED OTHERWISE.
- ALL LEVELS ARE IN METRES AND WITH RESPECT TO CHART DATUM.
- ALL COORDINATES ARE IN METRES RELATING TO UTM PROJECTION SPHEROID WGS 84

KEY NOTES	
S.NO	DESCRIPTION
1	CENTRAL PLATFORM
2	APPROACH TRESTLE
3	MOORING DOLPHIN
4	WALKWAY
5	CREW CABIN
6	PUMP ROOM AND CONTROL ROOM
7	ELECTRIC ROOM
8	REST SHELTER
9	UNDERGROUND WATER TANK
10	SEPTIC TANK AND SOAK PIT
11	FIRE TENDER PARKING
12	WATCH TOWER
13	FENCING
14	ENTRY GATE
15	APPROACH ROAD
16	OFFICE BUILDING
17	PORTA CABINS
18	TOILET BLOCK

REV.	DATE	DESCRIPTION	DR.	CH.	APR.
B	09-05-2025	REVISED AS PER COMMENTS	GP	RNR	JKA
A	22-01-2025	FOR REFERENCE	GP	RNR	JKA

OWNER:
DEENDAYAL PORT AUTHORITY

PROJECT:
**CONSTRUCTION
OF OIL JETTY NO.9 AT KANDLA**

PART/DISCIPLINE:
DIMENSIONS ARE IN:

PURPOSE:

DRAWING TITLE:
**OIL JETTY OJ-9
OVERALL LAYOUT**

DRAWING NUMBER:
60547559-OJ9-BC-GN-DG-001


REV.
B

URS
URS Scott Wilson India Pvt. Ltd
(An AECOM company)


SHEET 01 OF 01

ISO A1 594mm x 841mm
Approved: JK
Checked: RNR
Designer: GP
Project Management Initials: DWG


Last saved by: HARISH YADAV(2025-08-01)
Filename: D:\1.AECOM\8.KANDLA OJ9\CONSTRUCTION OF OIL JETTY NO.9 AT KANDLA\33.JETTY AND MD DRAWINGS\1.SEND TO FASAL SIR 01.08.2025\60547559-OJ9-T-DG-1001-PA (GENERAL ARRANGEMENT OF BERTH & APPROACH).DWG

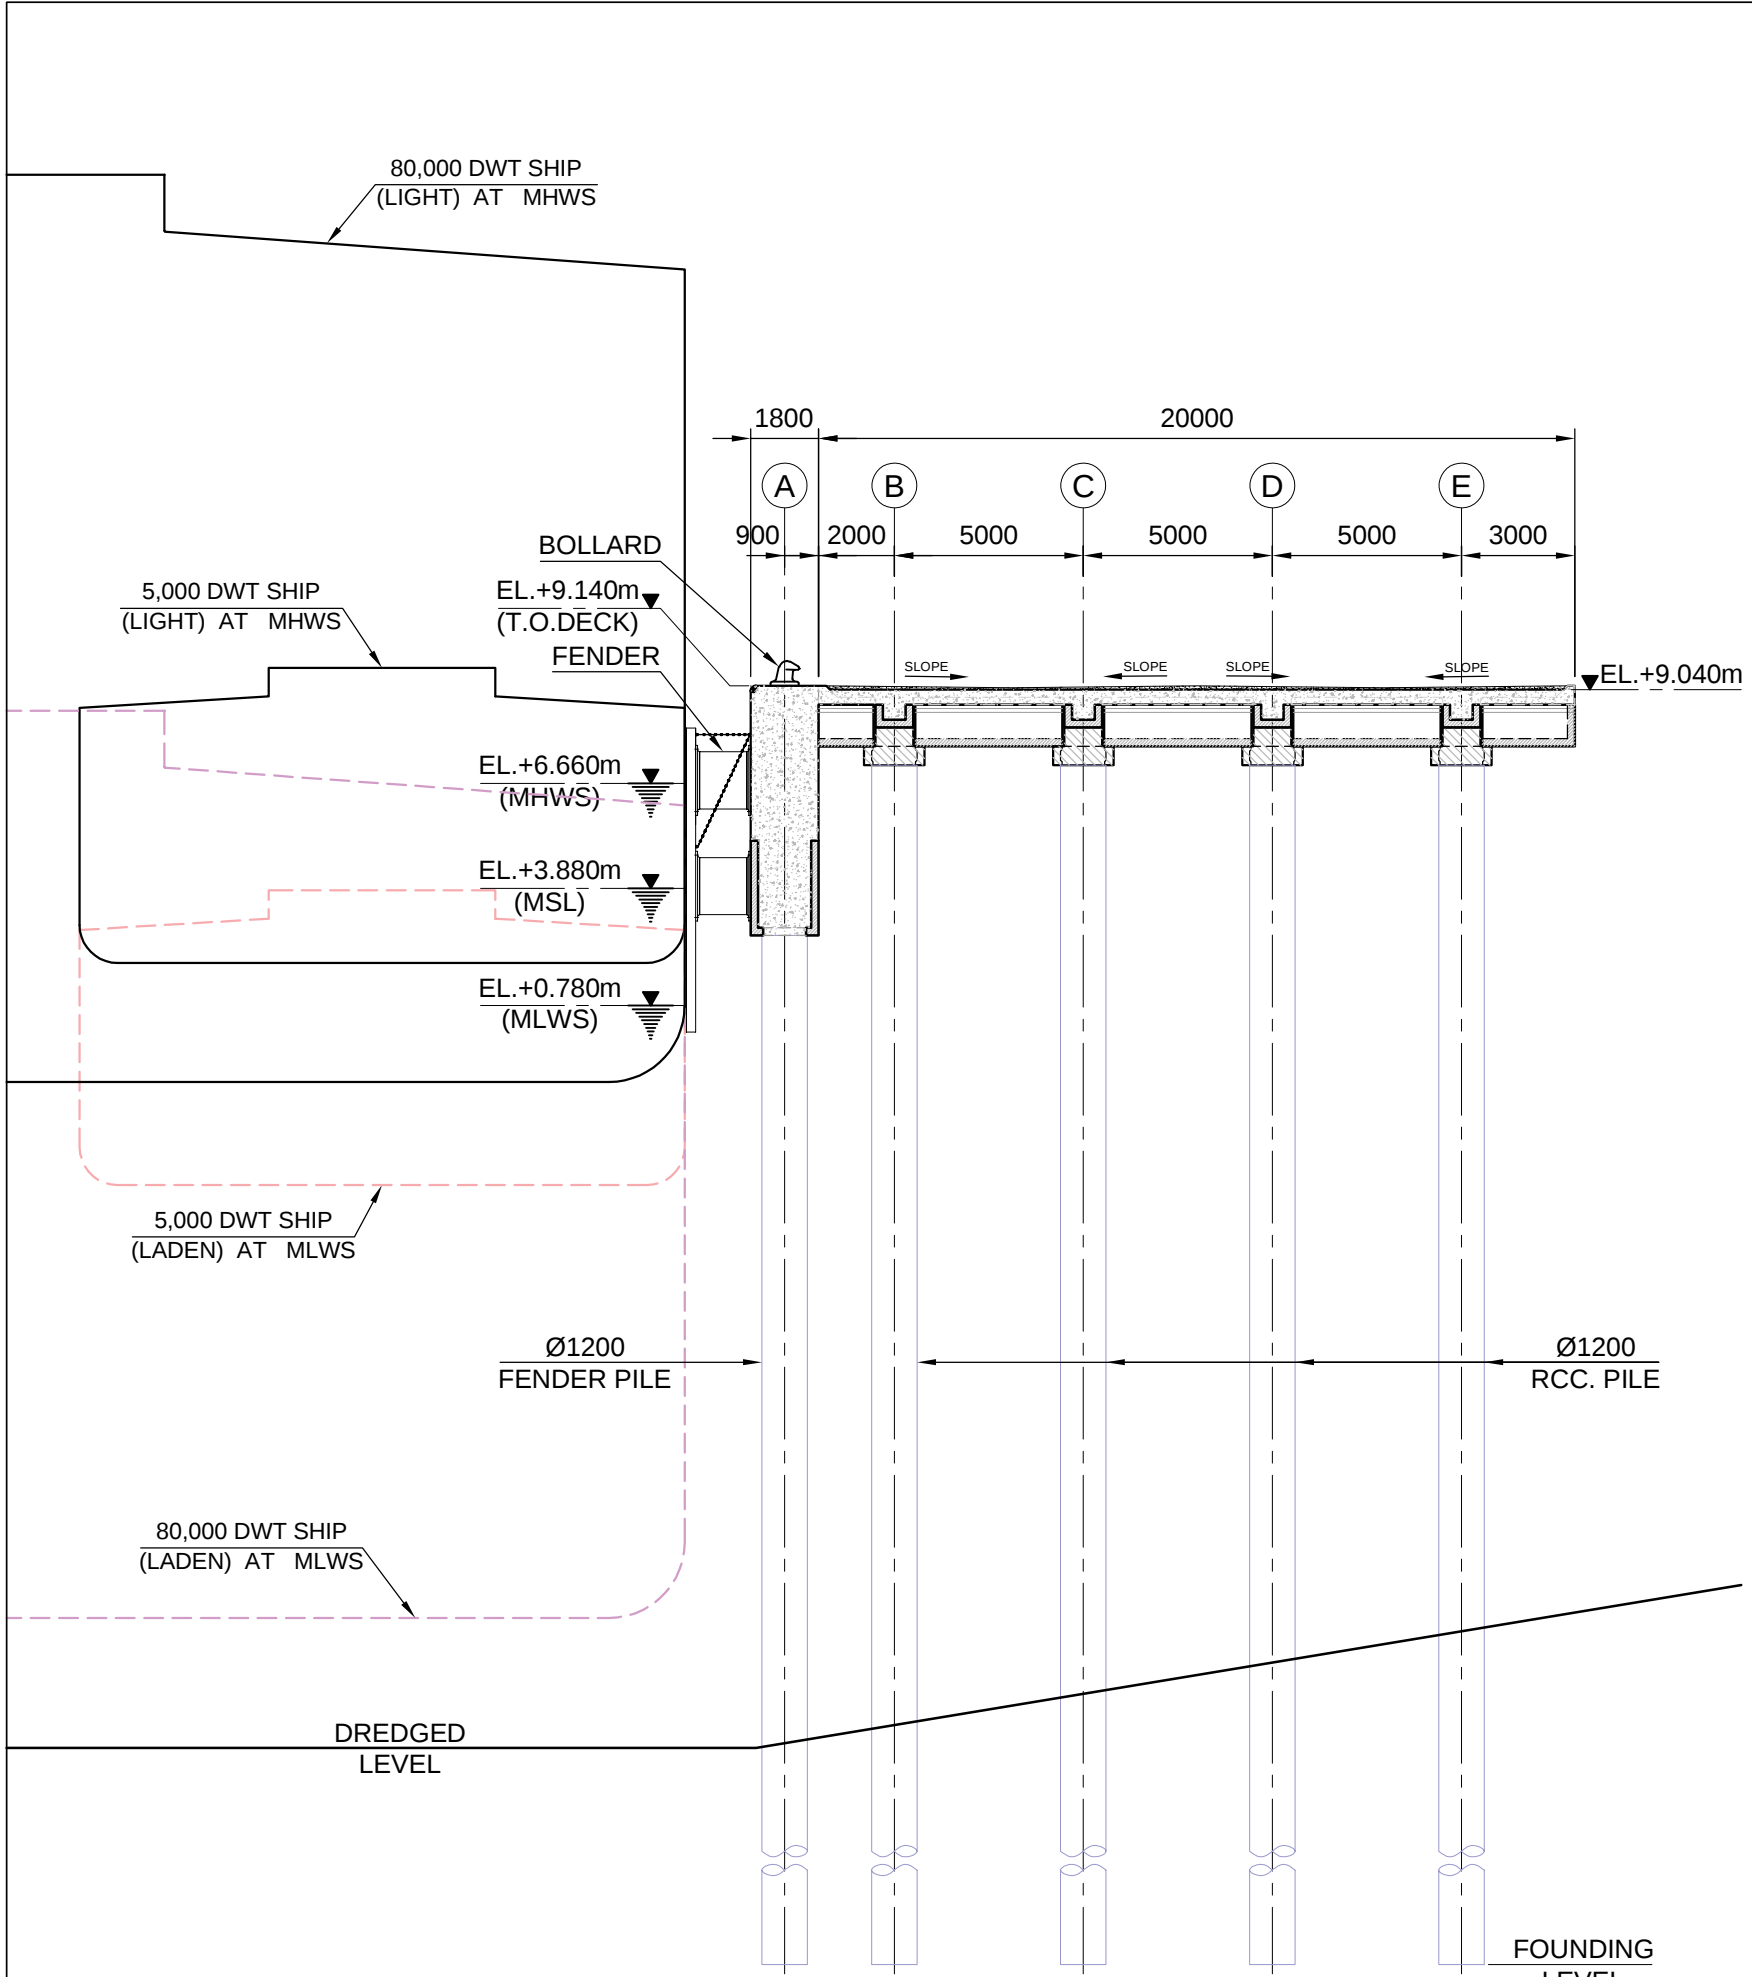

SECTION A - A
Scale 1:200

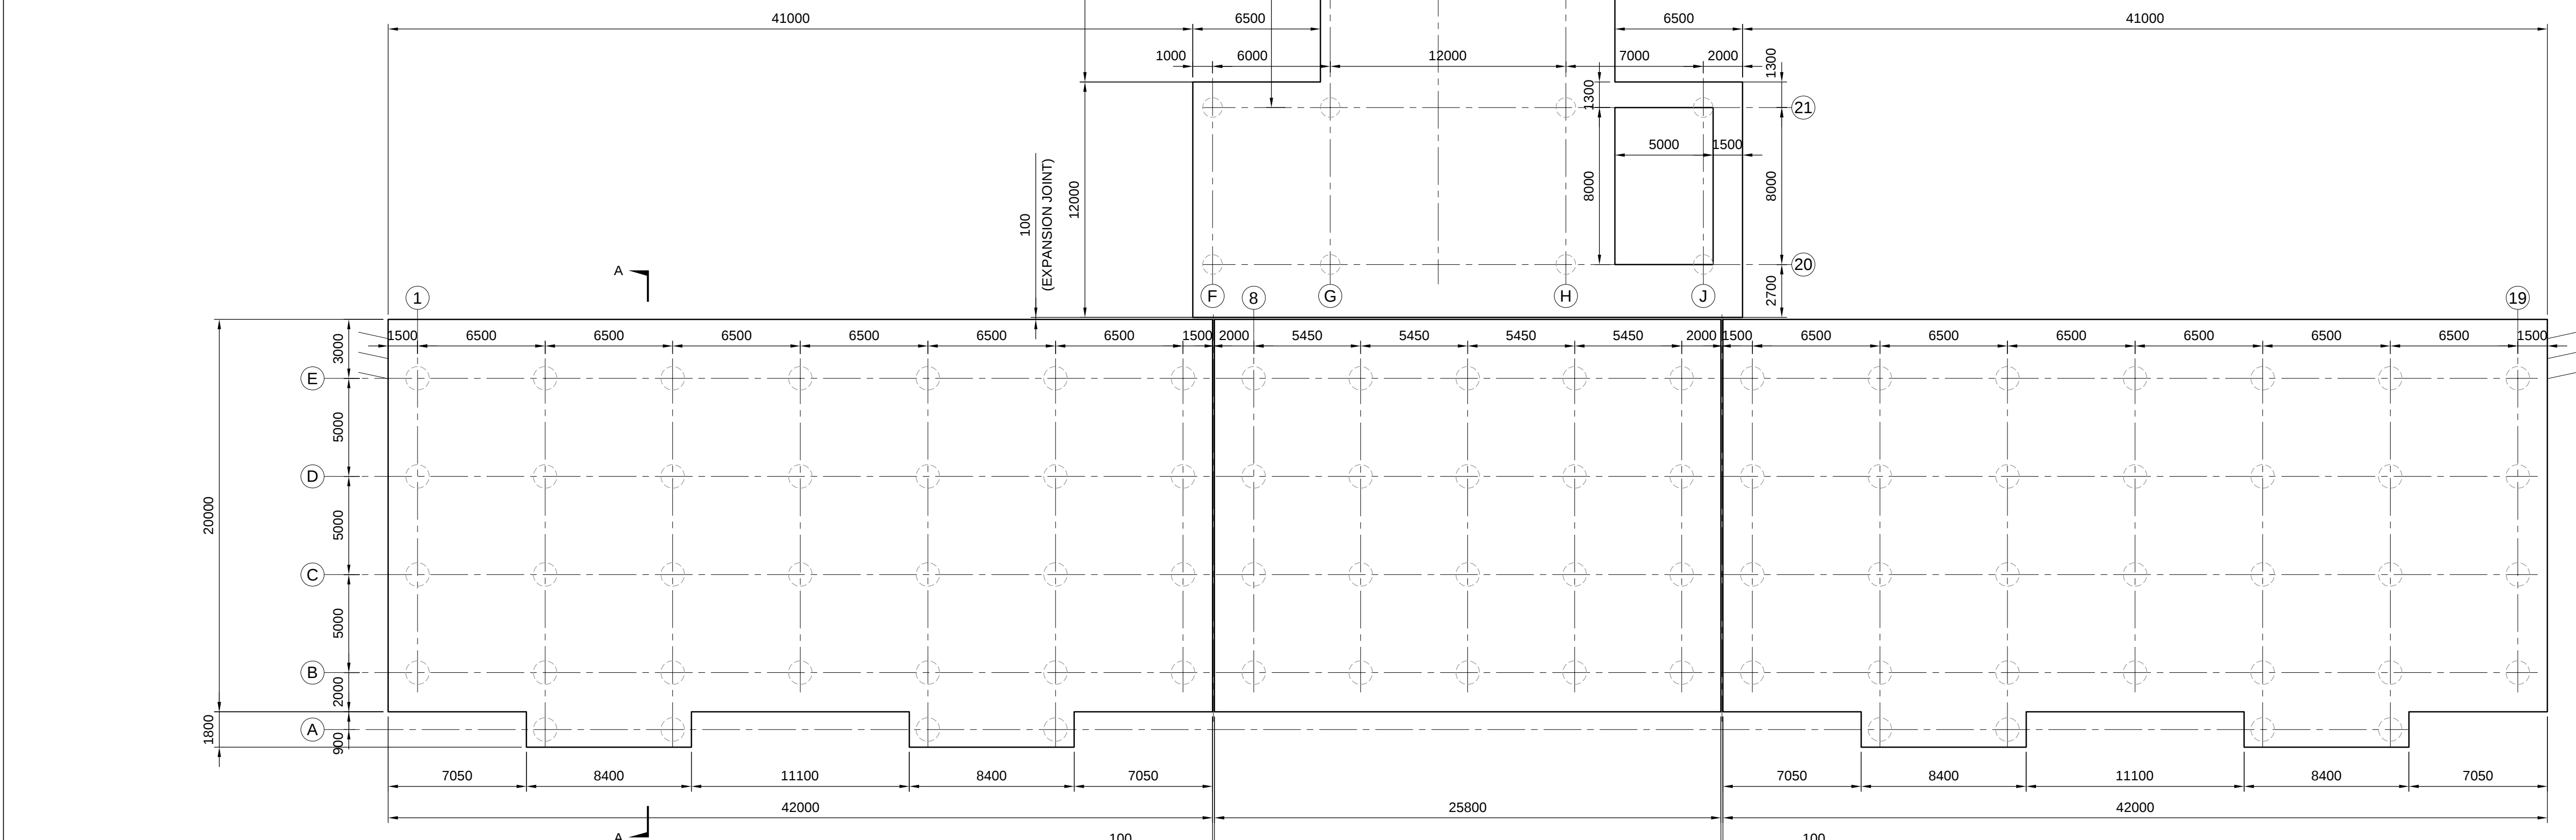

**GENERAL ARRANGEMENT OF
JETTY & APPROACH**
Scale 1:200

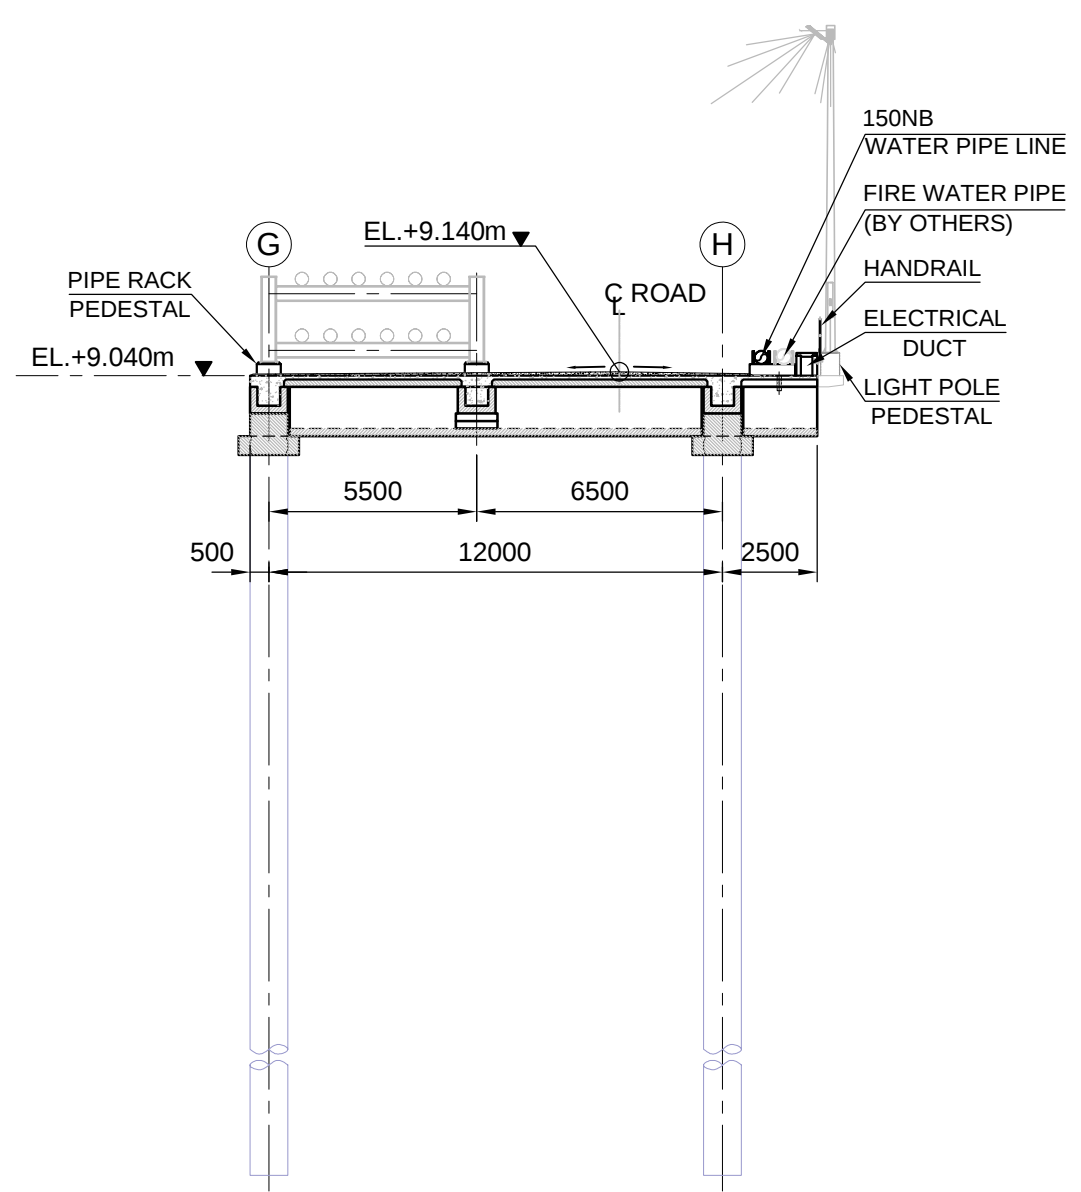

SECTION B - B
Scale 1:200

NOTES:-
ALL DIMENSIONS ARE IN METRES
UNLESS NOTED OTHERWISE.
ALL LEVELS ARE IN METRES AND
WITH RESPECT TO CHART DATUM.
ALL COORDINATES ARE IN METRES
RELATING TO UTM PROJECTION
SPHEROID WGS 84

A	29-07-2025	FOR TENDER			IS	RNR	JKA			
REV.	DATE	DESCRIPTION			DR.	CH.	APR			
REVISION DETAILS										
OWNER:										
DEENDAYAL PORT AUTHORITY										
PROJECT:										
CONSTRUCTION OF OIL JETTY NO.9 AT KANDLA										
PART/DISCIPLINE:					DIMENSIONS ARE IN					
PURPOSE:										
DRAWING TITLE:										
OIL JETTY OJ-9 GENERAL ARRANGEMENT OF JETTY & APPROACH										
DRAWING NUMBER:						REV.				
60547559-OJ9-T-DG-1001						A				
URS URS Scott Wilson India Pvt. Ltd (An AECOM company)										

Copyright © 2012 by AECOM. All Rights Reserved. This drawing should only be used by the client/contractor for the purpose mentioned here. No part/whole of the drawing should be referred from other project without written consent from AECOM.

SHEET 01 OF 01