


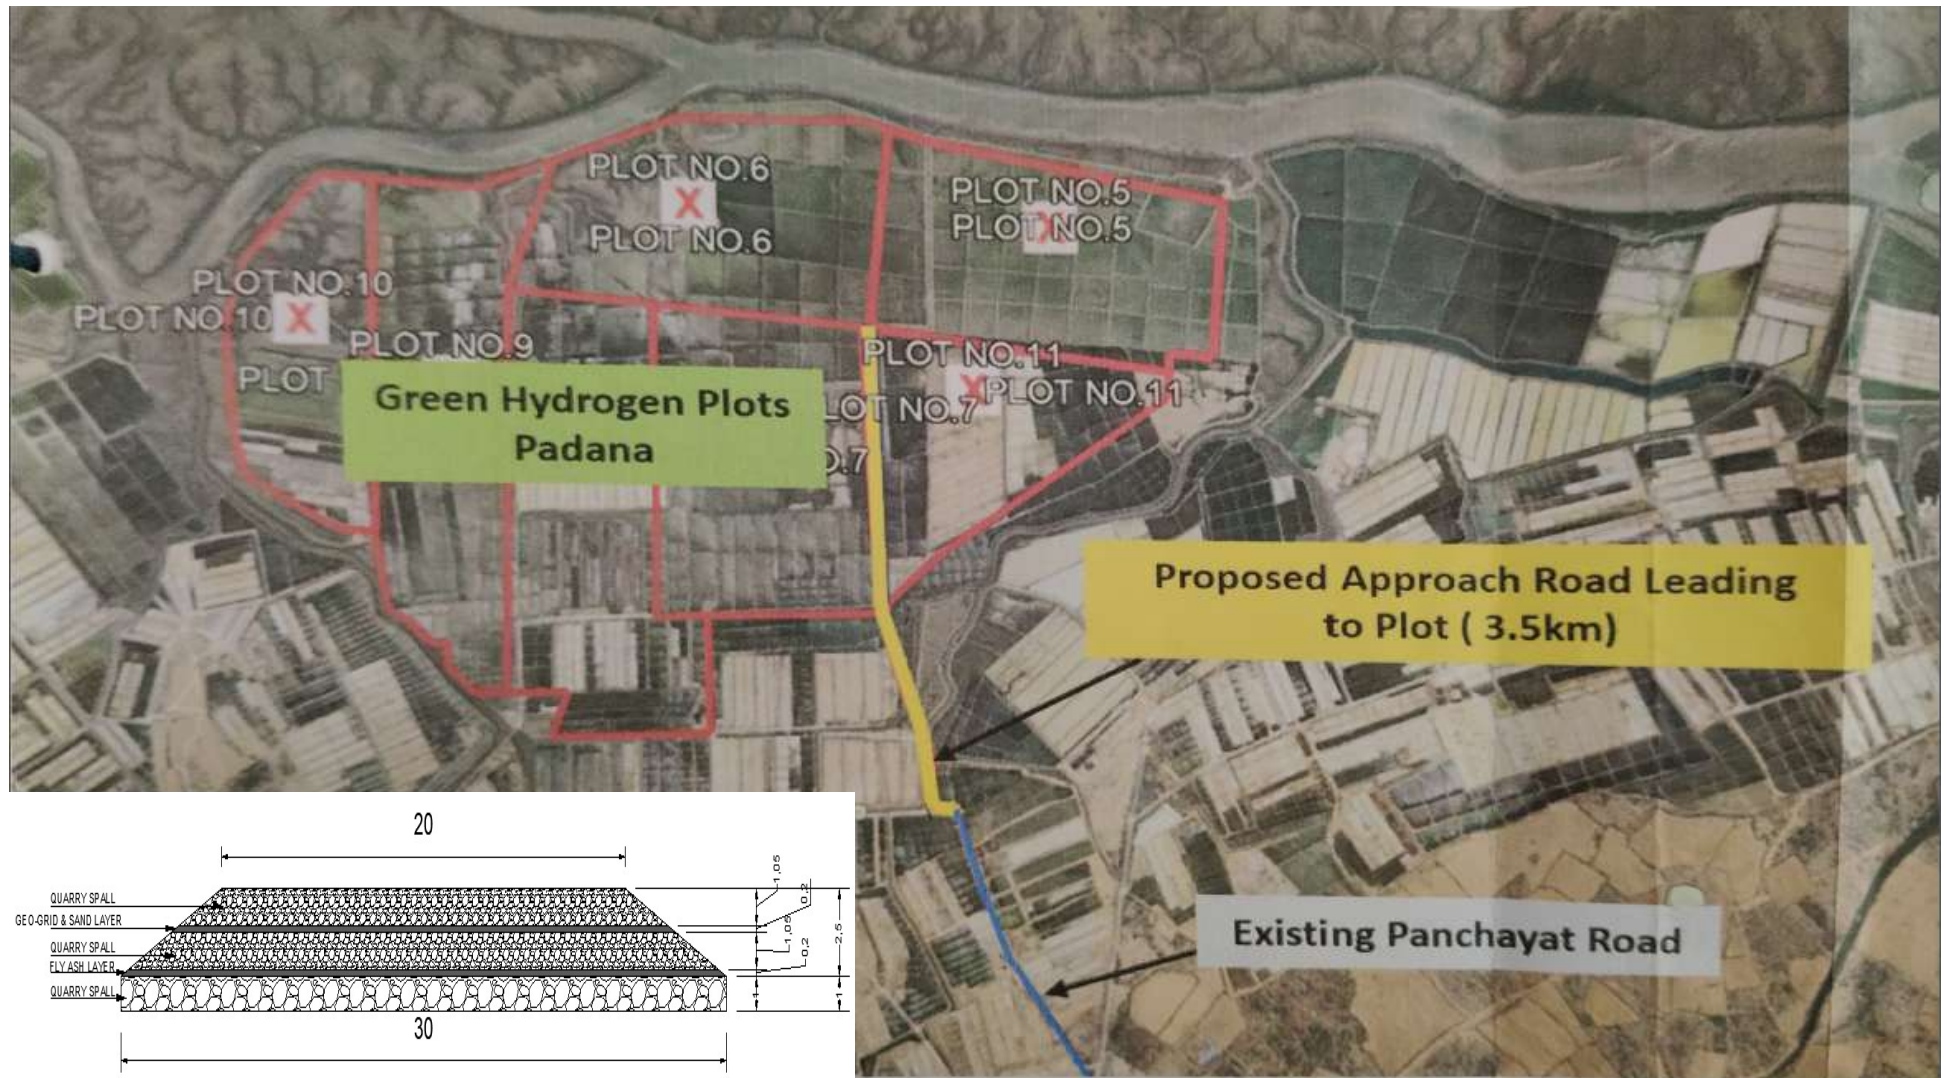

Typ. Section of Road