
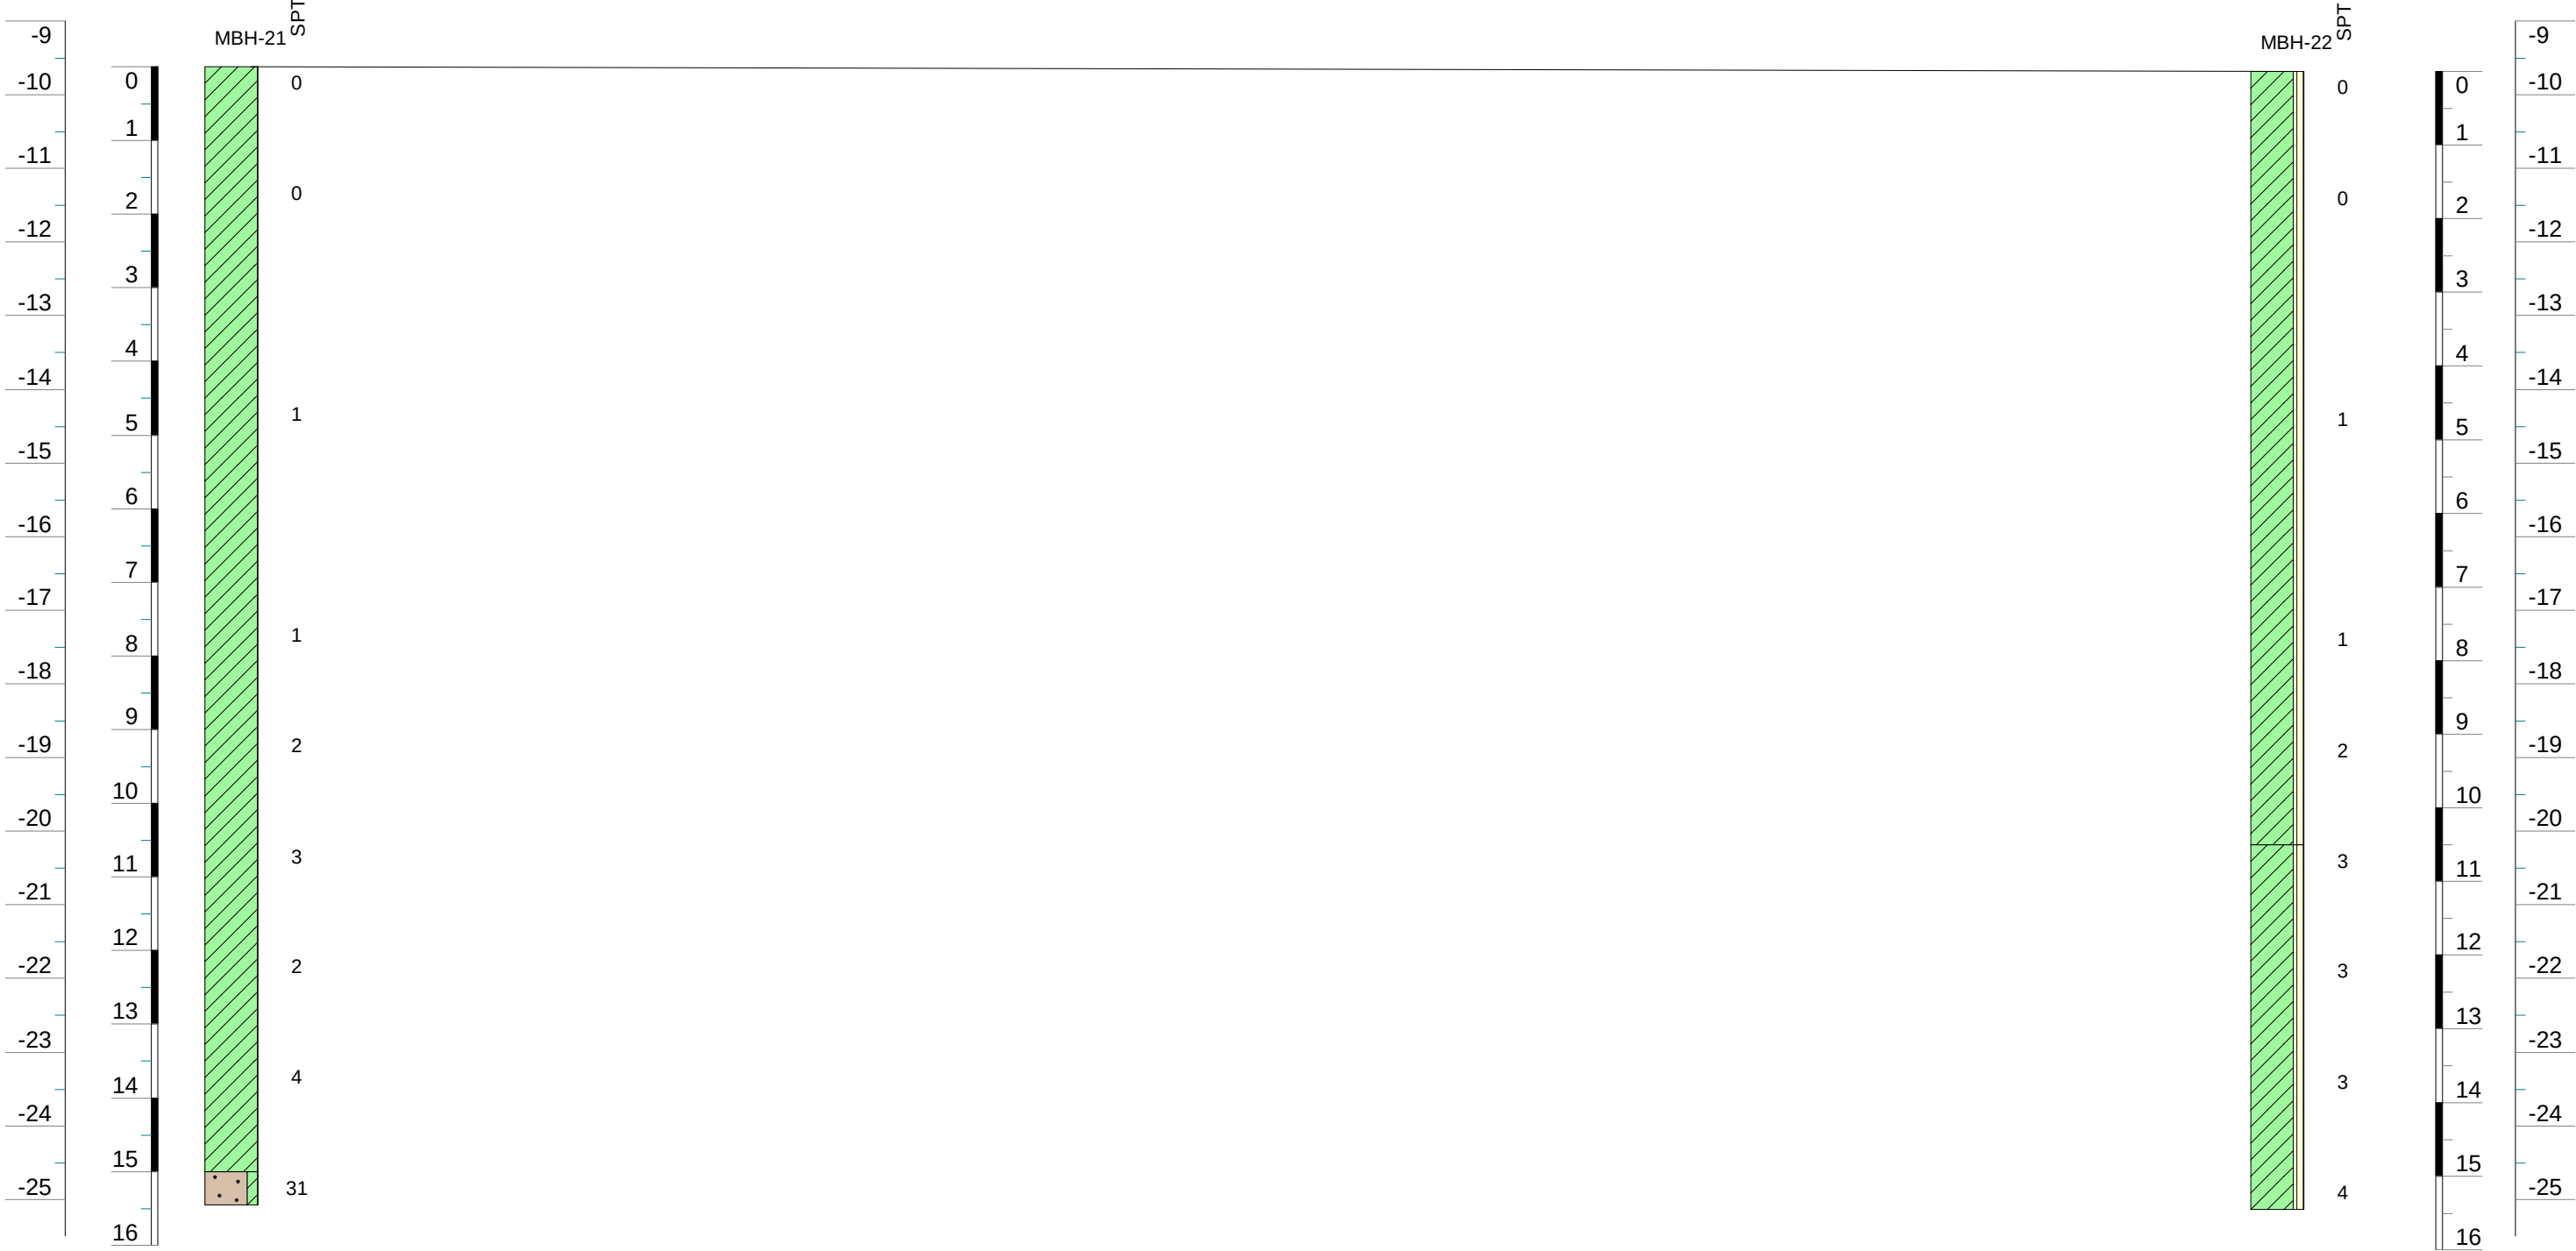
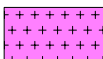
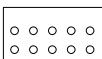
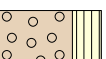


Borehole data is for reference only

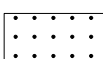

Legends:-															
	SAND		Silty SAND		Clayey SAND		Silty clayey SAND		BASALT/ Amygdloidal BASALT		CONGLOMERATE		TCR, %		Depth below seabed, m
	CLAY		Silty CLAY		Sandy CLAY		Silty GRAVEL		Residual Soil		SANDSTONE		RQD, %		Depth w.r.t. CD, m
Revision	Description	Date	Revised	Approved	Client: Hindustan Gateway Container Terminal Kandla Pvt. Ltd. Ahura Centre, A Wing, 5th Floor, Mahakali Caves Road, Andheri East, Chakala MIDC, Mumbai, Maharashtra - 400093	Geotechnical Contractor:  Fugro House, D-222/30, TTC Industrial Area, Nerul MIDC, Navi Mumbai, 400706		Project: Geotechnical Investigation for Development of Container Terminal at Tuna Tekra, Kandla, Gujarat				Date: 25/01/2024			
R0	L-Section	25/01/2024	SG/ISH	ISH				Geological Section Dredging Area		Scale: Horizontal Scale: 1:3000 Vertical Scale: 1:90		Rev: 0			
										Drawing No.: FGTL/HGCTKPL/GT/SECTION/006					