



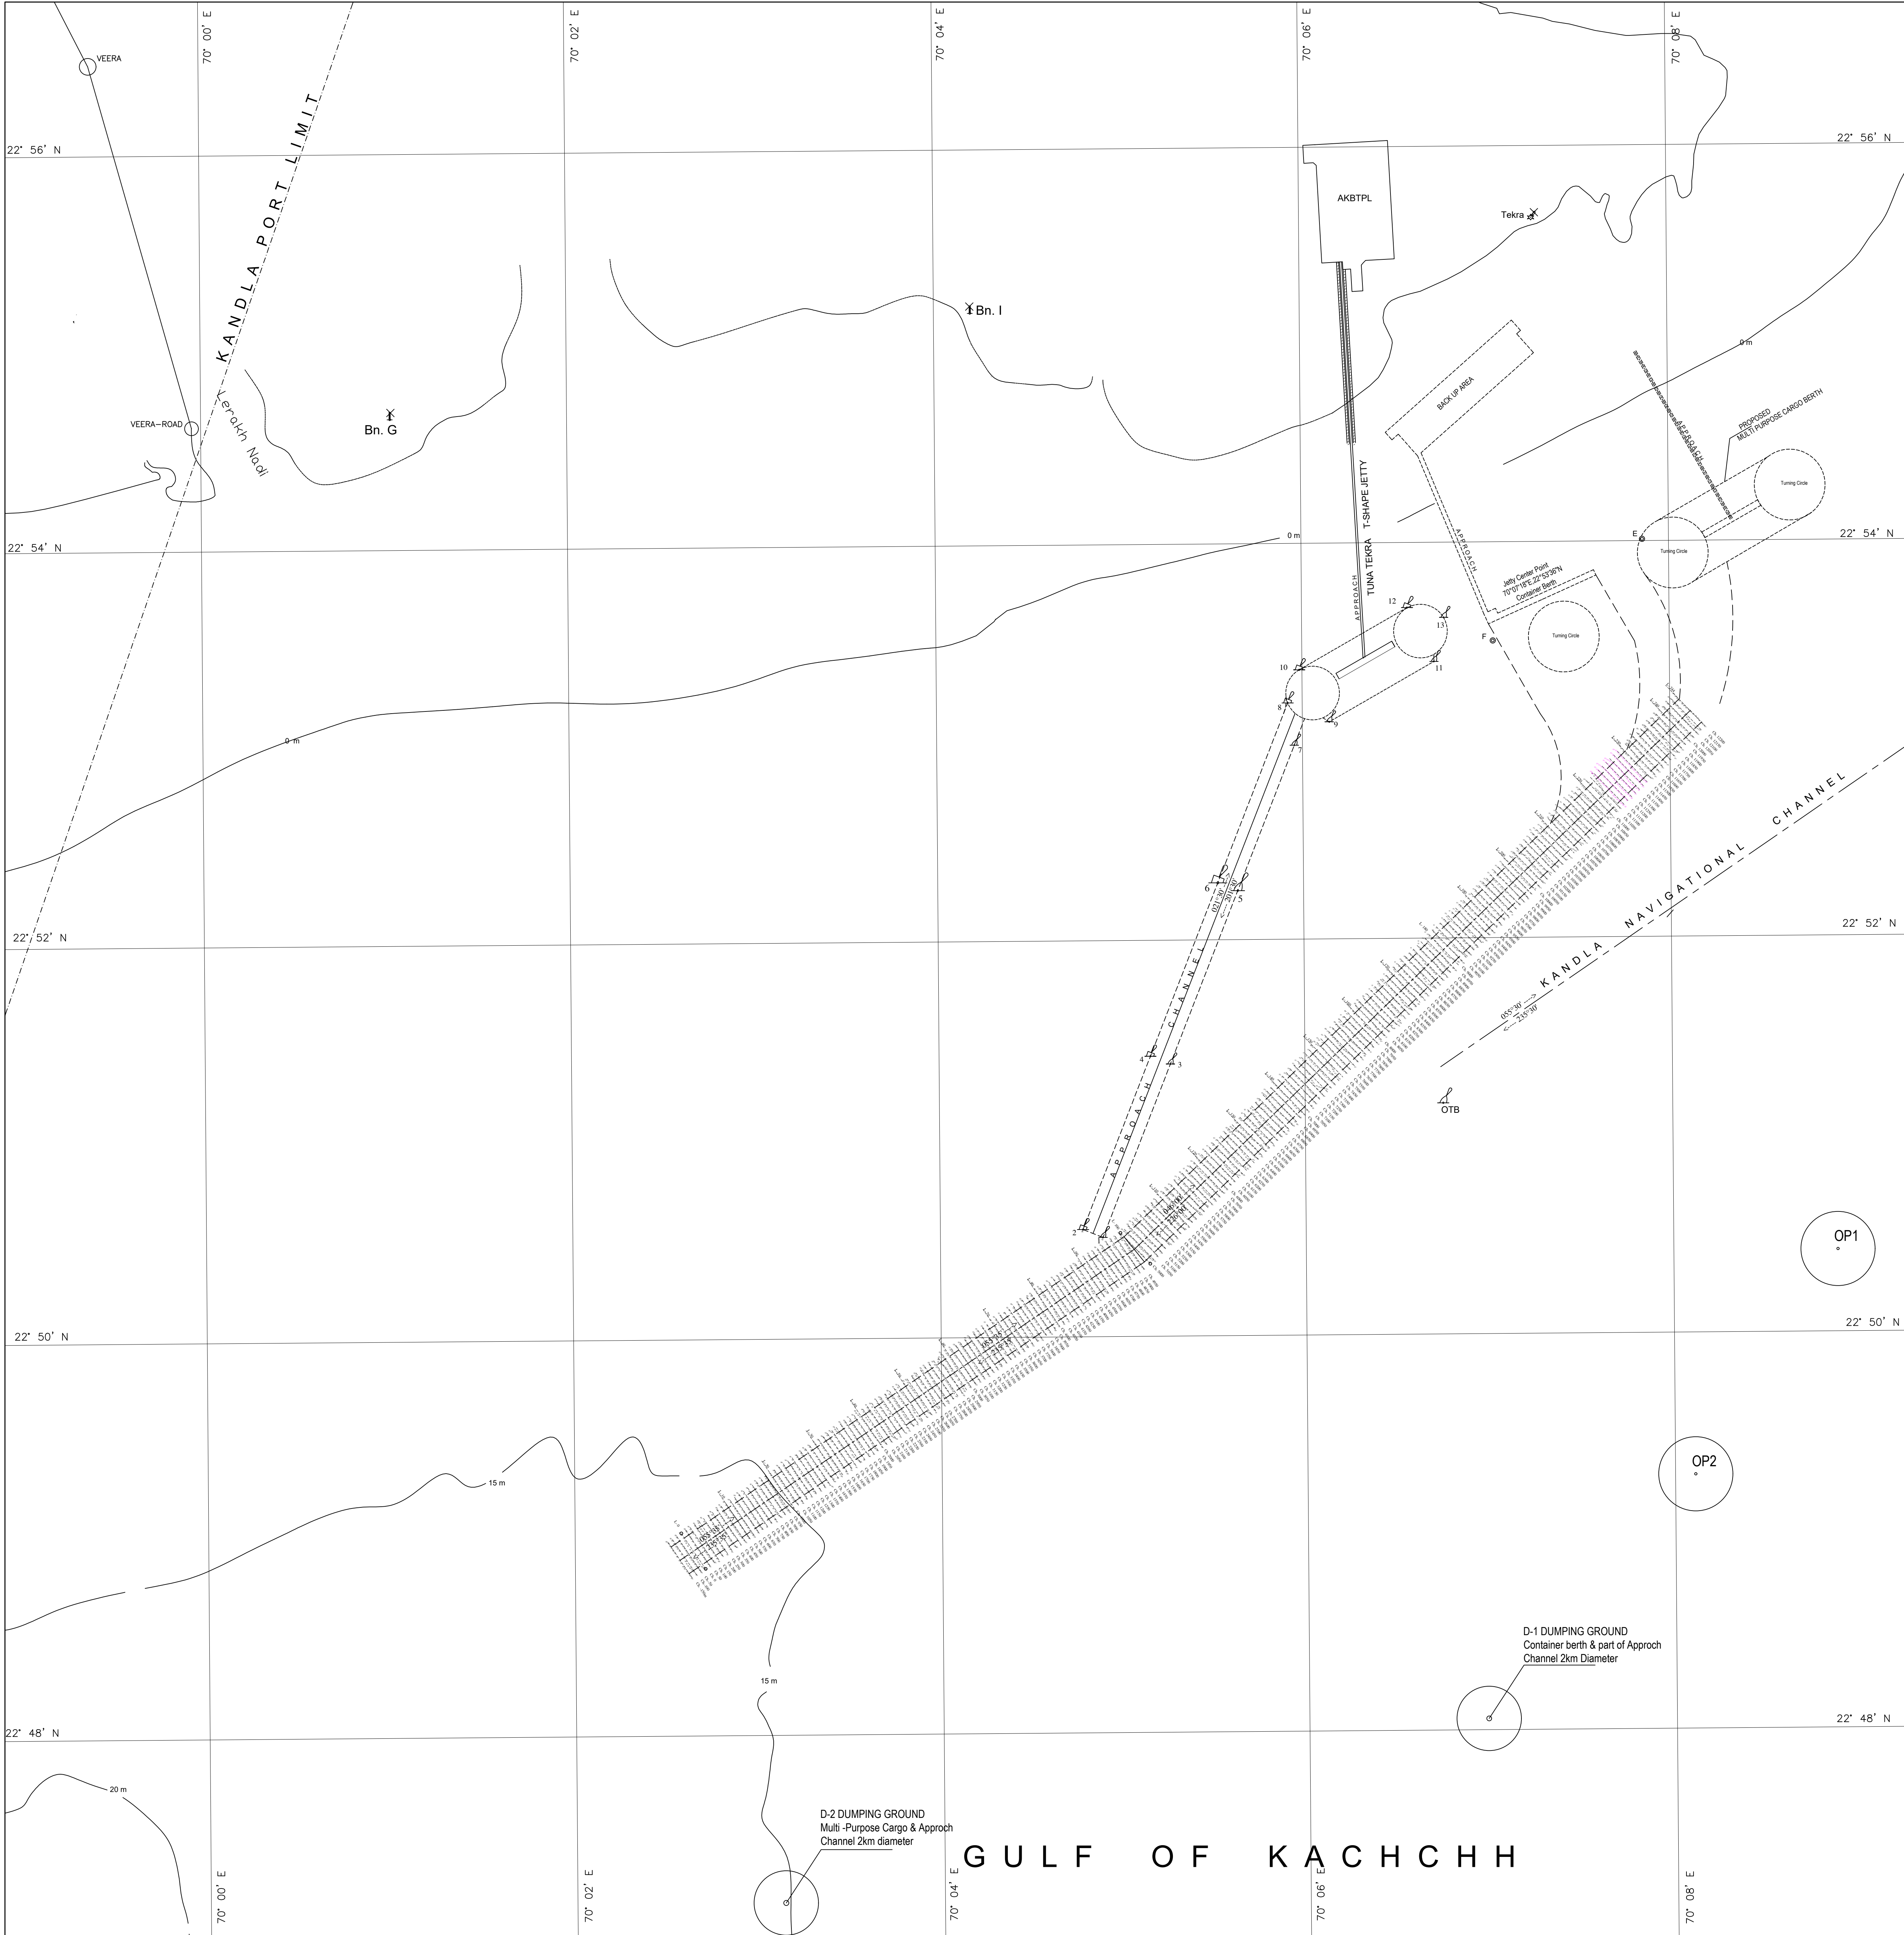

Sr. No. 3898

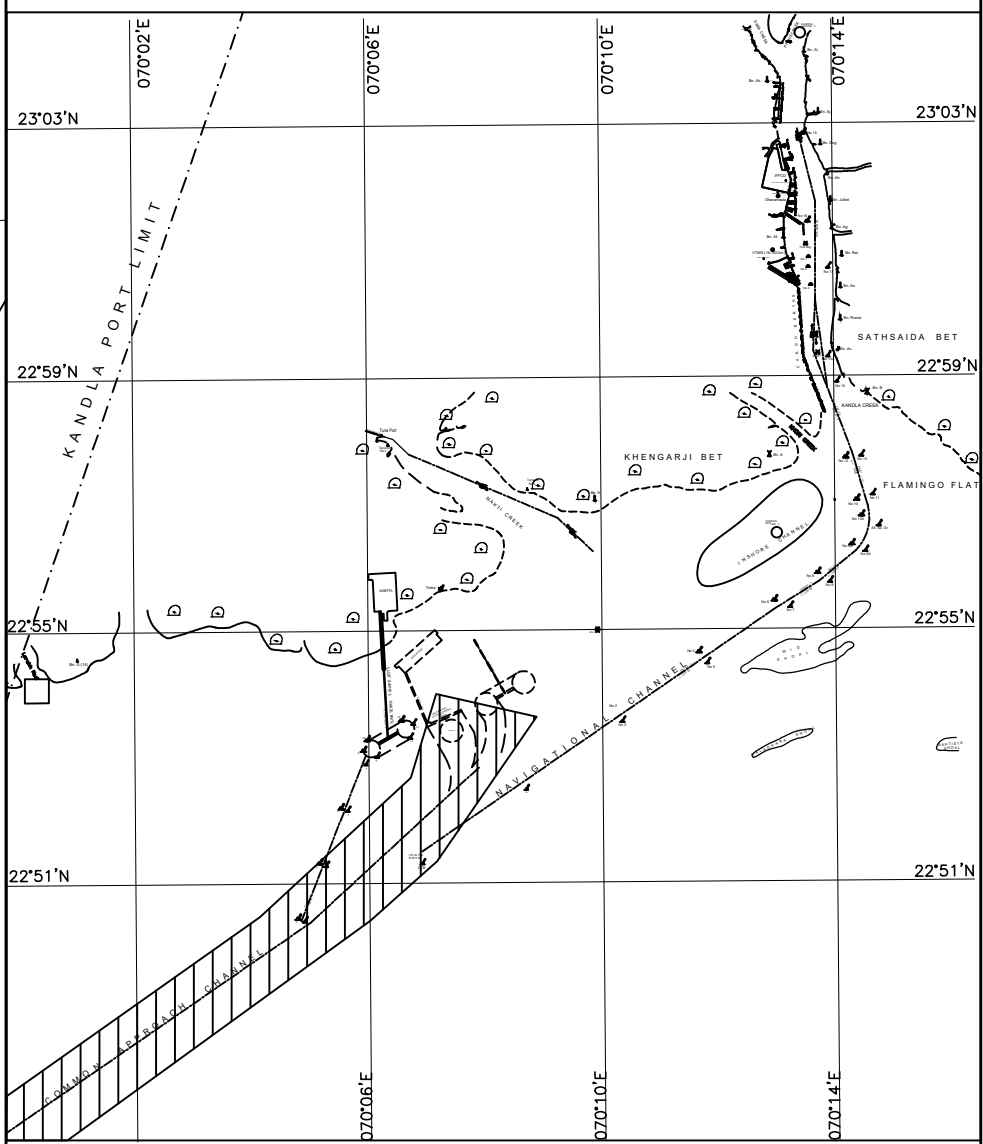


KEY PLAN

SURVEYED FROM 03/03/2024 TO 05/03/2024
NATURAL SCALE 1:25000
Metres 1000 800 600 400 200 0 1000 Metres

INDIA WEST COAST
GULF OF KACHCHH
DEENDAYAL PORT AUTHORITY

TRACK GUIDANCE LINE
COMMON APPROACH CHANNEL
FOR CONTAINER TERMINAL
&
MULTI PURPOSE CARGO BERTH
AT TUNA TEKRA

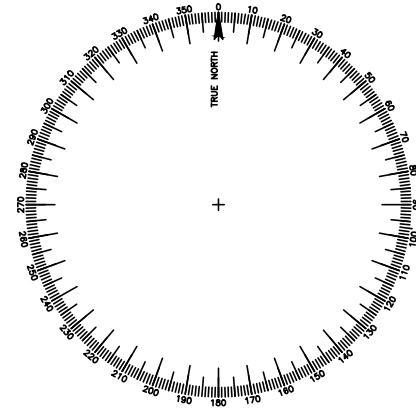

- 1) As recommended by DPA based on EIA report
P1(614576 E, 2525466 N)
P2(613992 E, 2524000 N)
- 2) As recommended by CWPRS D1-Optimized and D2- Optimized
D-1 DUMPING GROUND
614550 E, 2521720 N
D-2 DUMPING GROUND
608000E , 2520000 N
- 3) Revised Optimal Locations in Report of CWPRS in June 2024
OP1 (617800 E, 2526100 N)
OP2(616475 E, 2524000 N)