



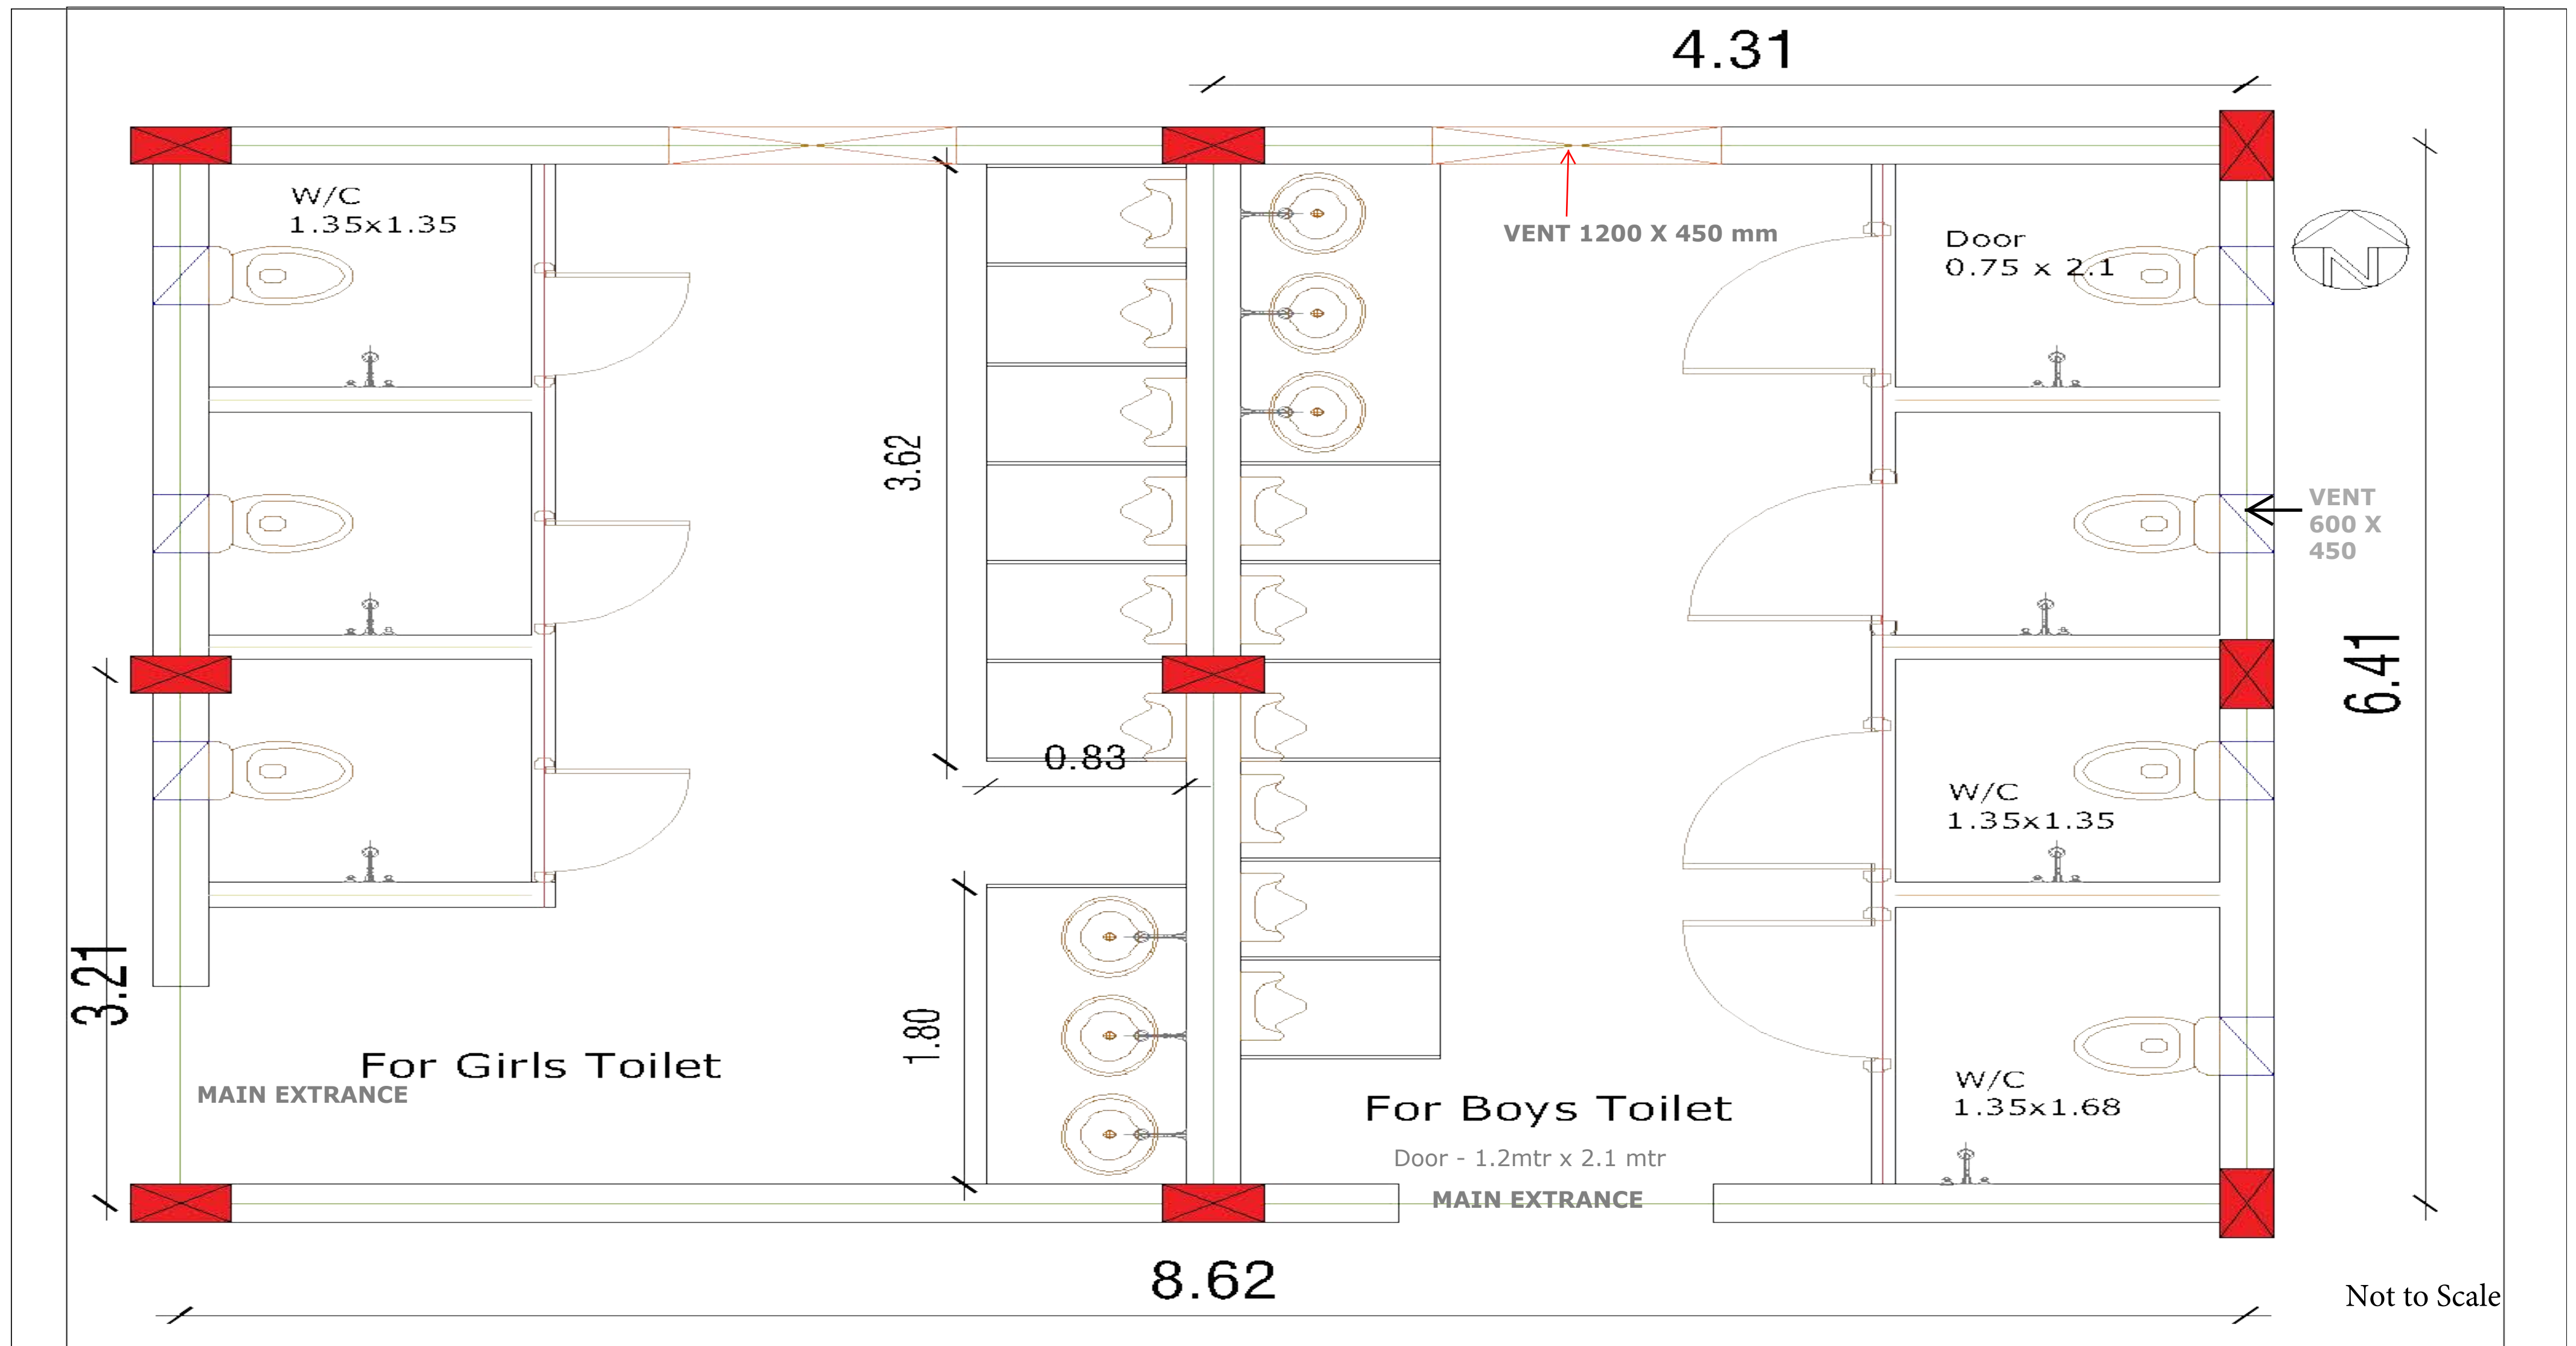

Name of Work : Construction of Toilet Block at Shree J. H. Shukla Madhyamik Shala, Gandhidham (CSR work)	Deendayal Port Authority 	Executive Engineer (CSR) 	Exect. T & A 
--	--	---	---

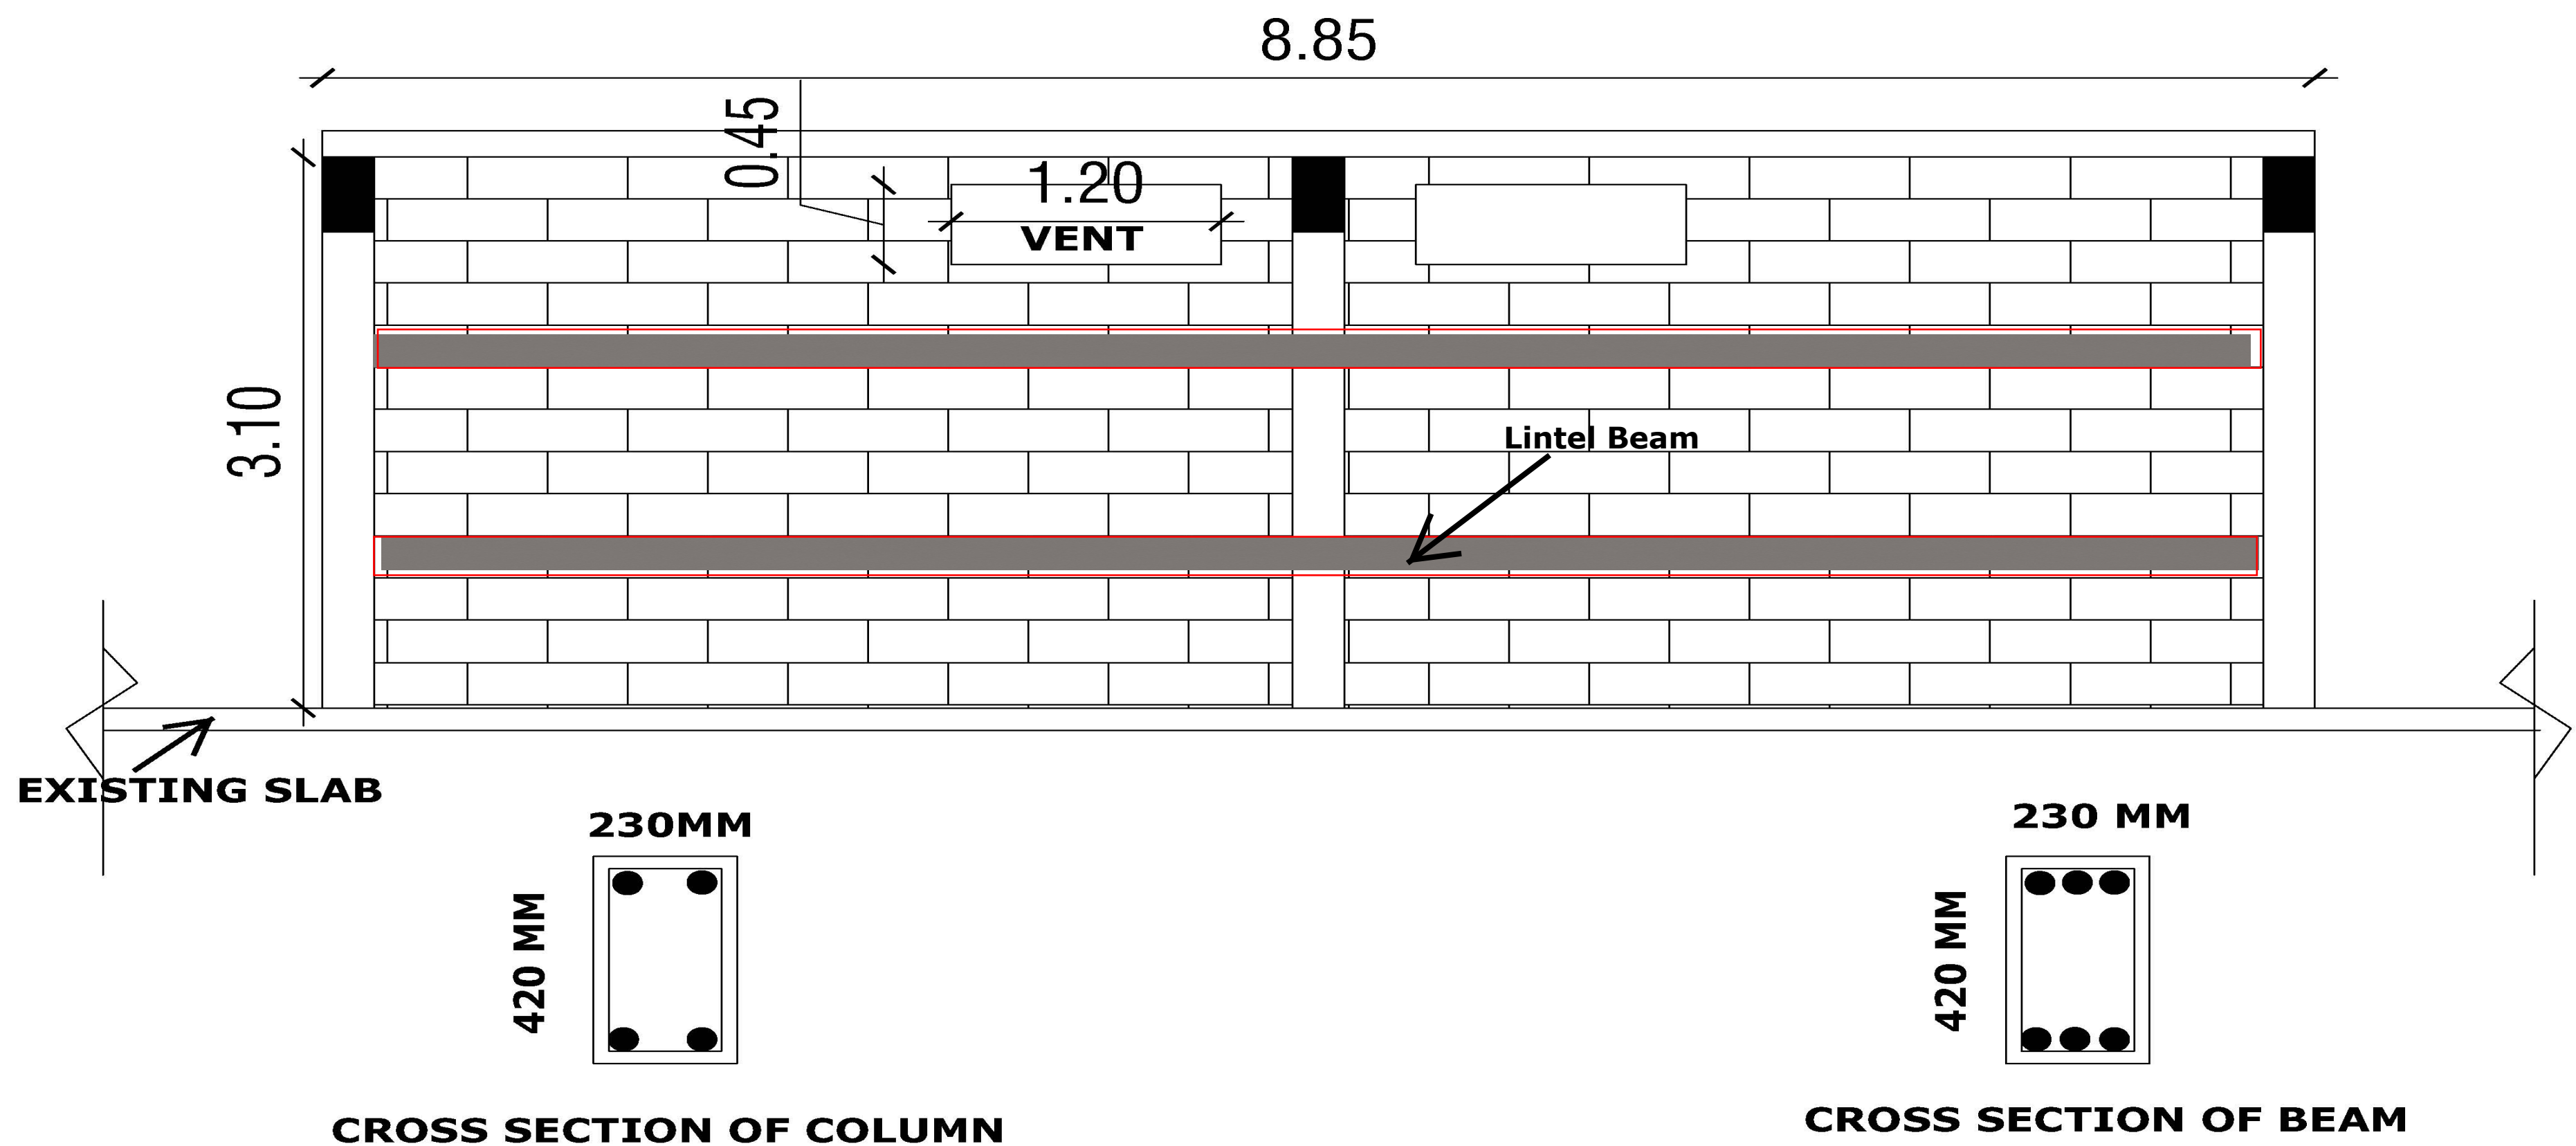

Not to Scale

Name of Work :
Construction of Toilet
Block at Shree J. H. Shukla
Madhyamik Shala,
Gandhidham (CSR work)

Deendayal Port Authority



Executive Engineer (CSR)

Handwritten signature

Exect. T & A

Handwritten signature